

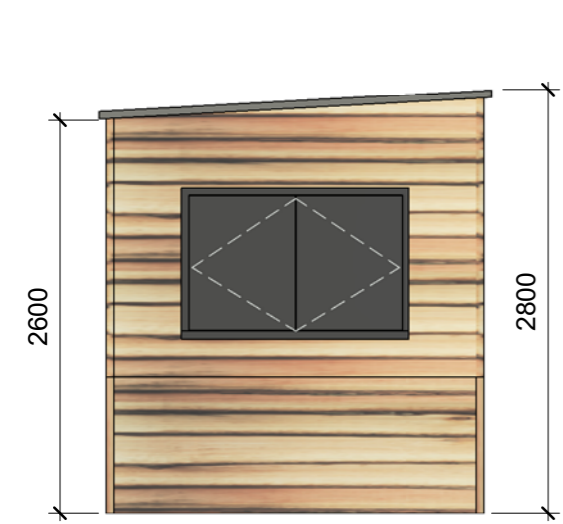


This drawing is indicative ONLY.


Door/ window positions and roof shown indicative ONLY.  
 External cladding/ thickness/colours shown indicative ONLY.  
 Dimensions & materials specified as per survey.

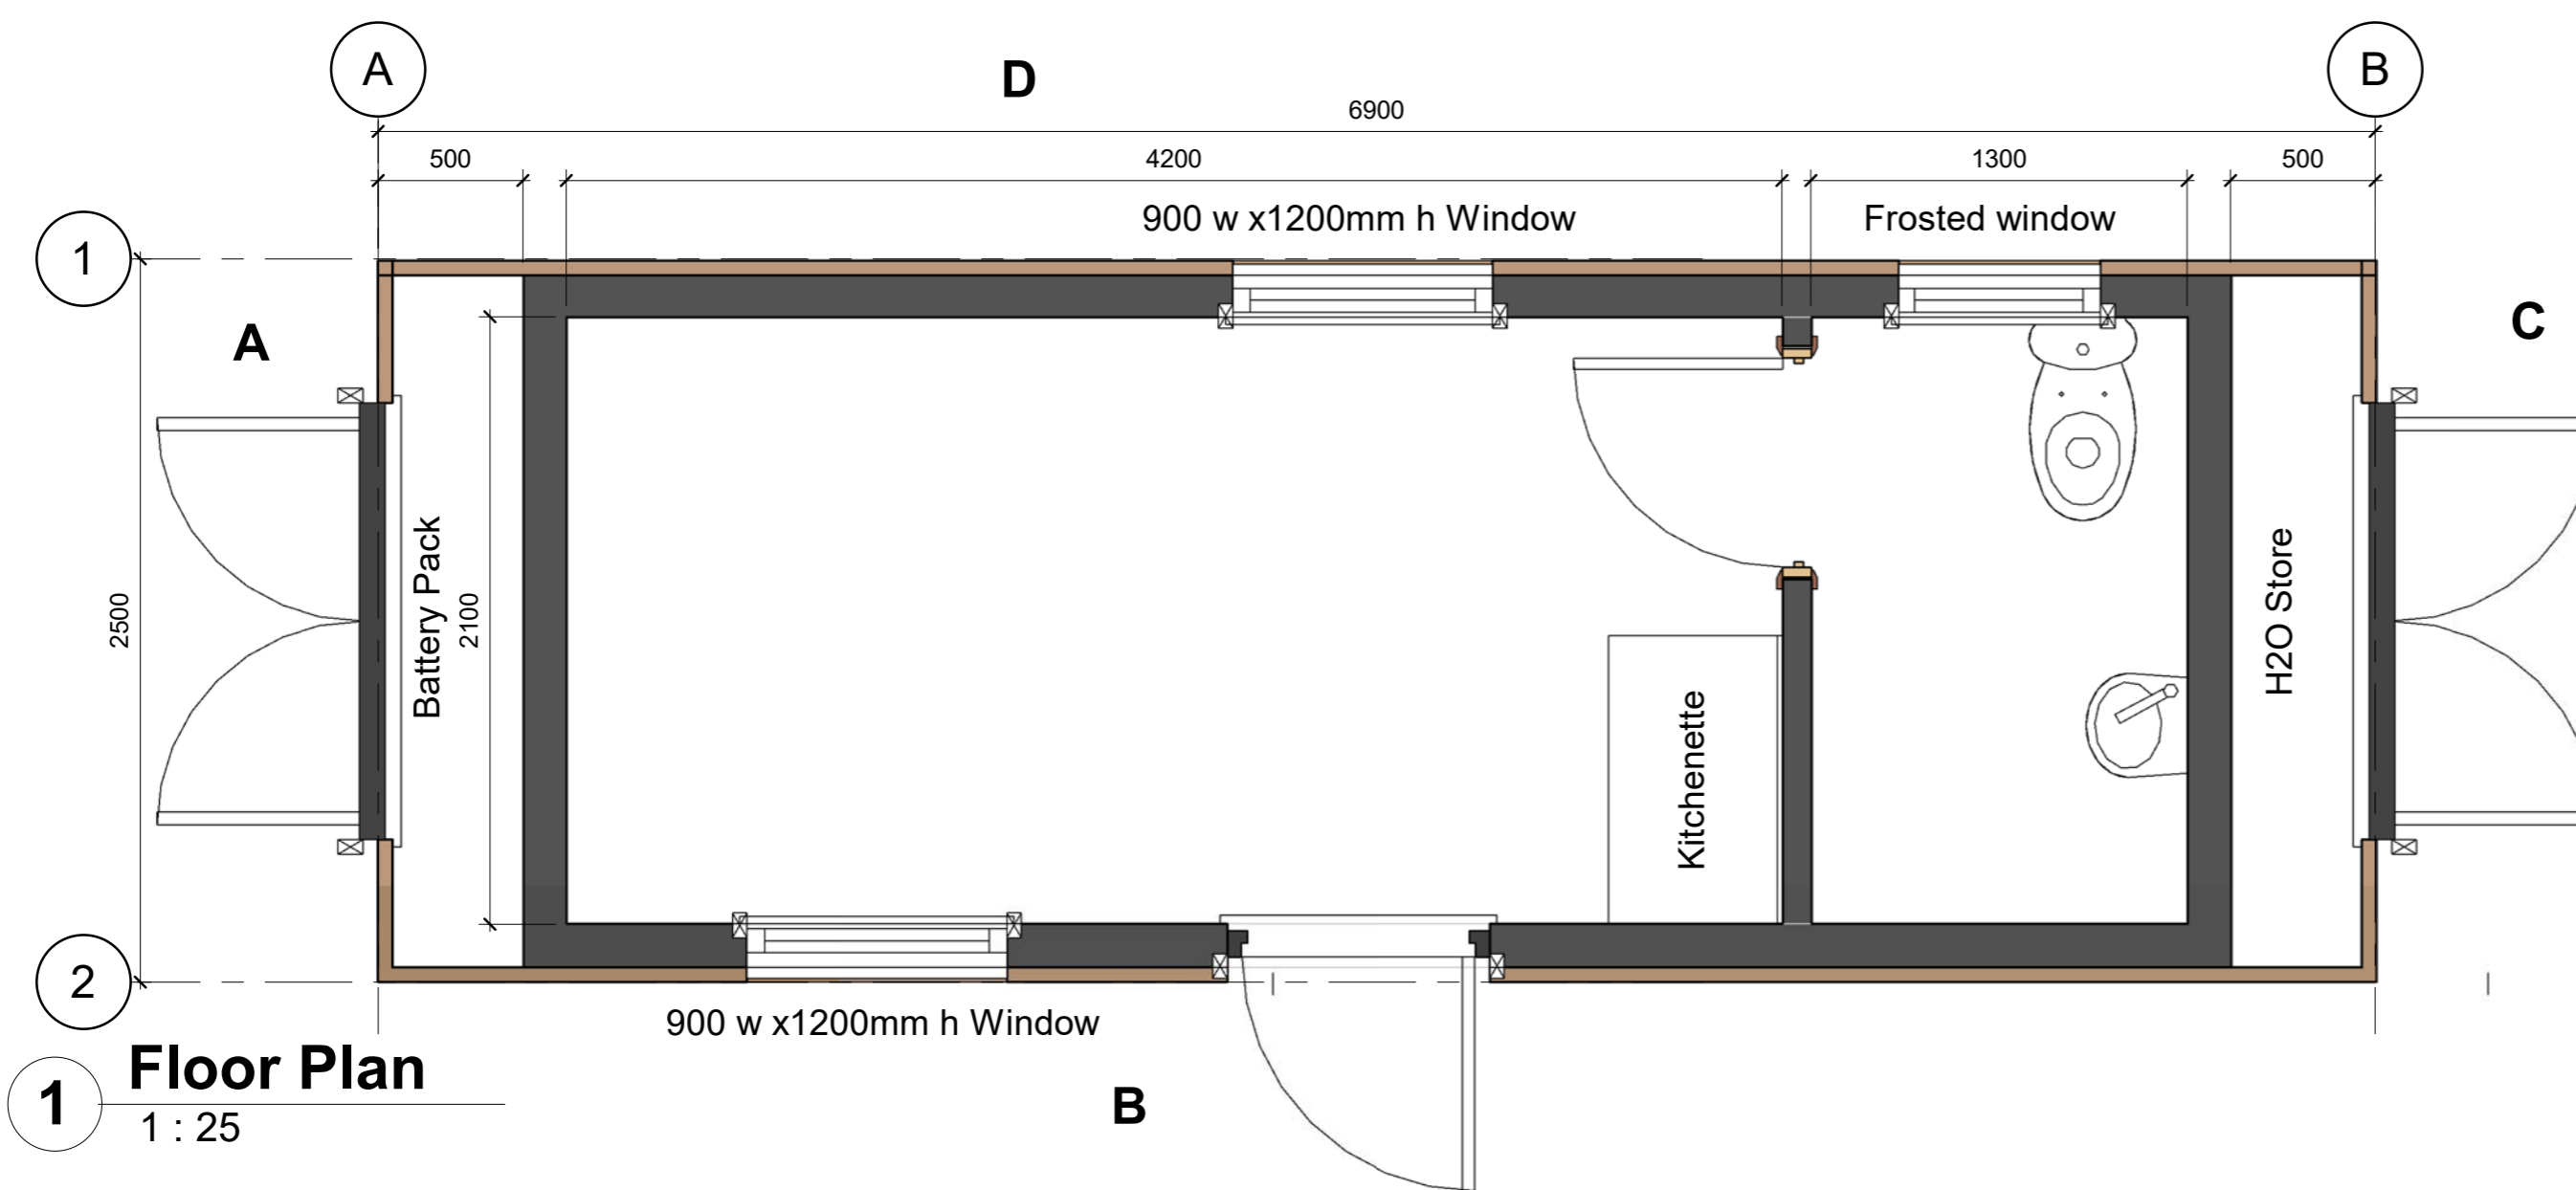

**2 Elevation A**  
1 : 50

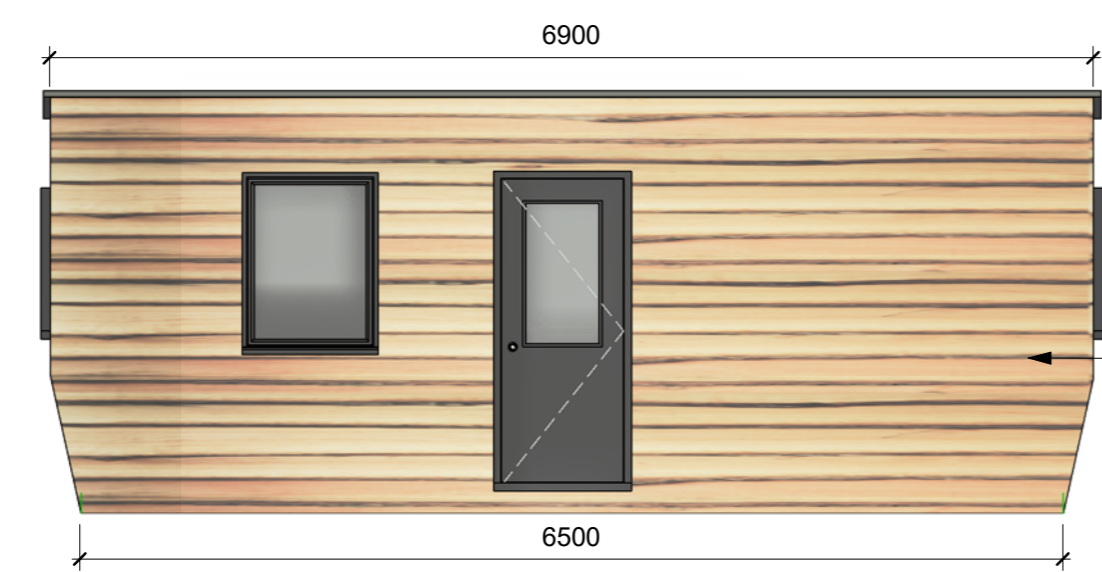

**3 Elevation B**  
1 : 50

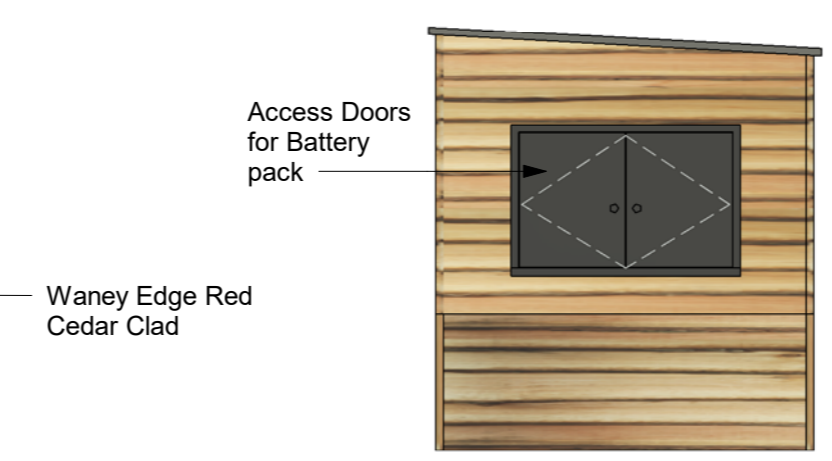

**4 Elevation C**  
1 : 50



**5 Elevation D**  
1 : 50



Longthwaite House,  
 Westley Waterless,  
 Cambridgeshire,  
 CB8 0RQ  
 Email: mgp@vrcmodular.co.uk  
 Phone: 01223 459931

No.	Description	Date

VRC Modular Ltd	
Project	The Cabana
Status	Preliminary

Drawing Title: Floor Plan & Elevations		The Cabana
Date:	07/01/2021	
Drawn By:	NL	
Scale: As Indicated	Sheet Size: A2	
Chkd by:	Rev:	
Quote No:	Job No:	