


Window and door positions / sizes
are shown indicative ONLY.

Internal Door sizes are shown
indicative ONLY.

Dimensions as per survey.

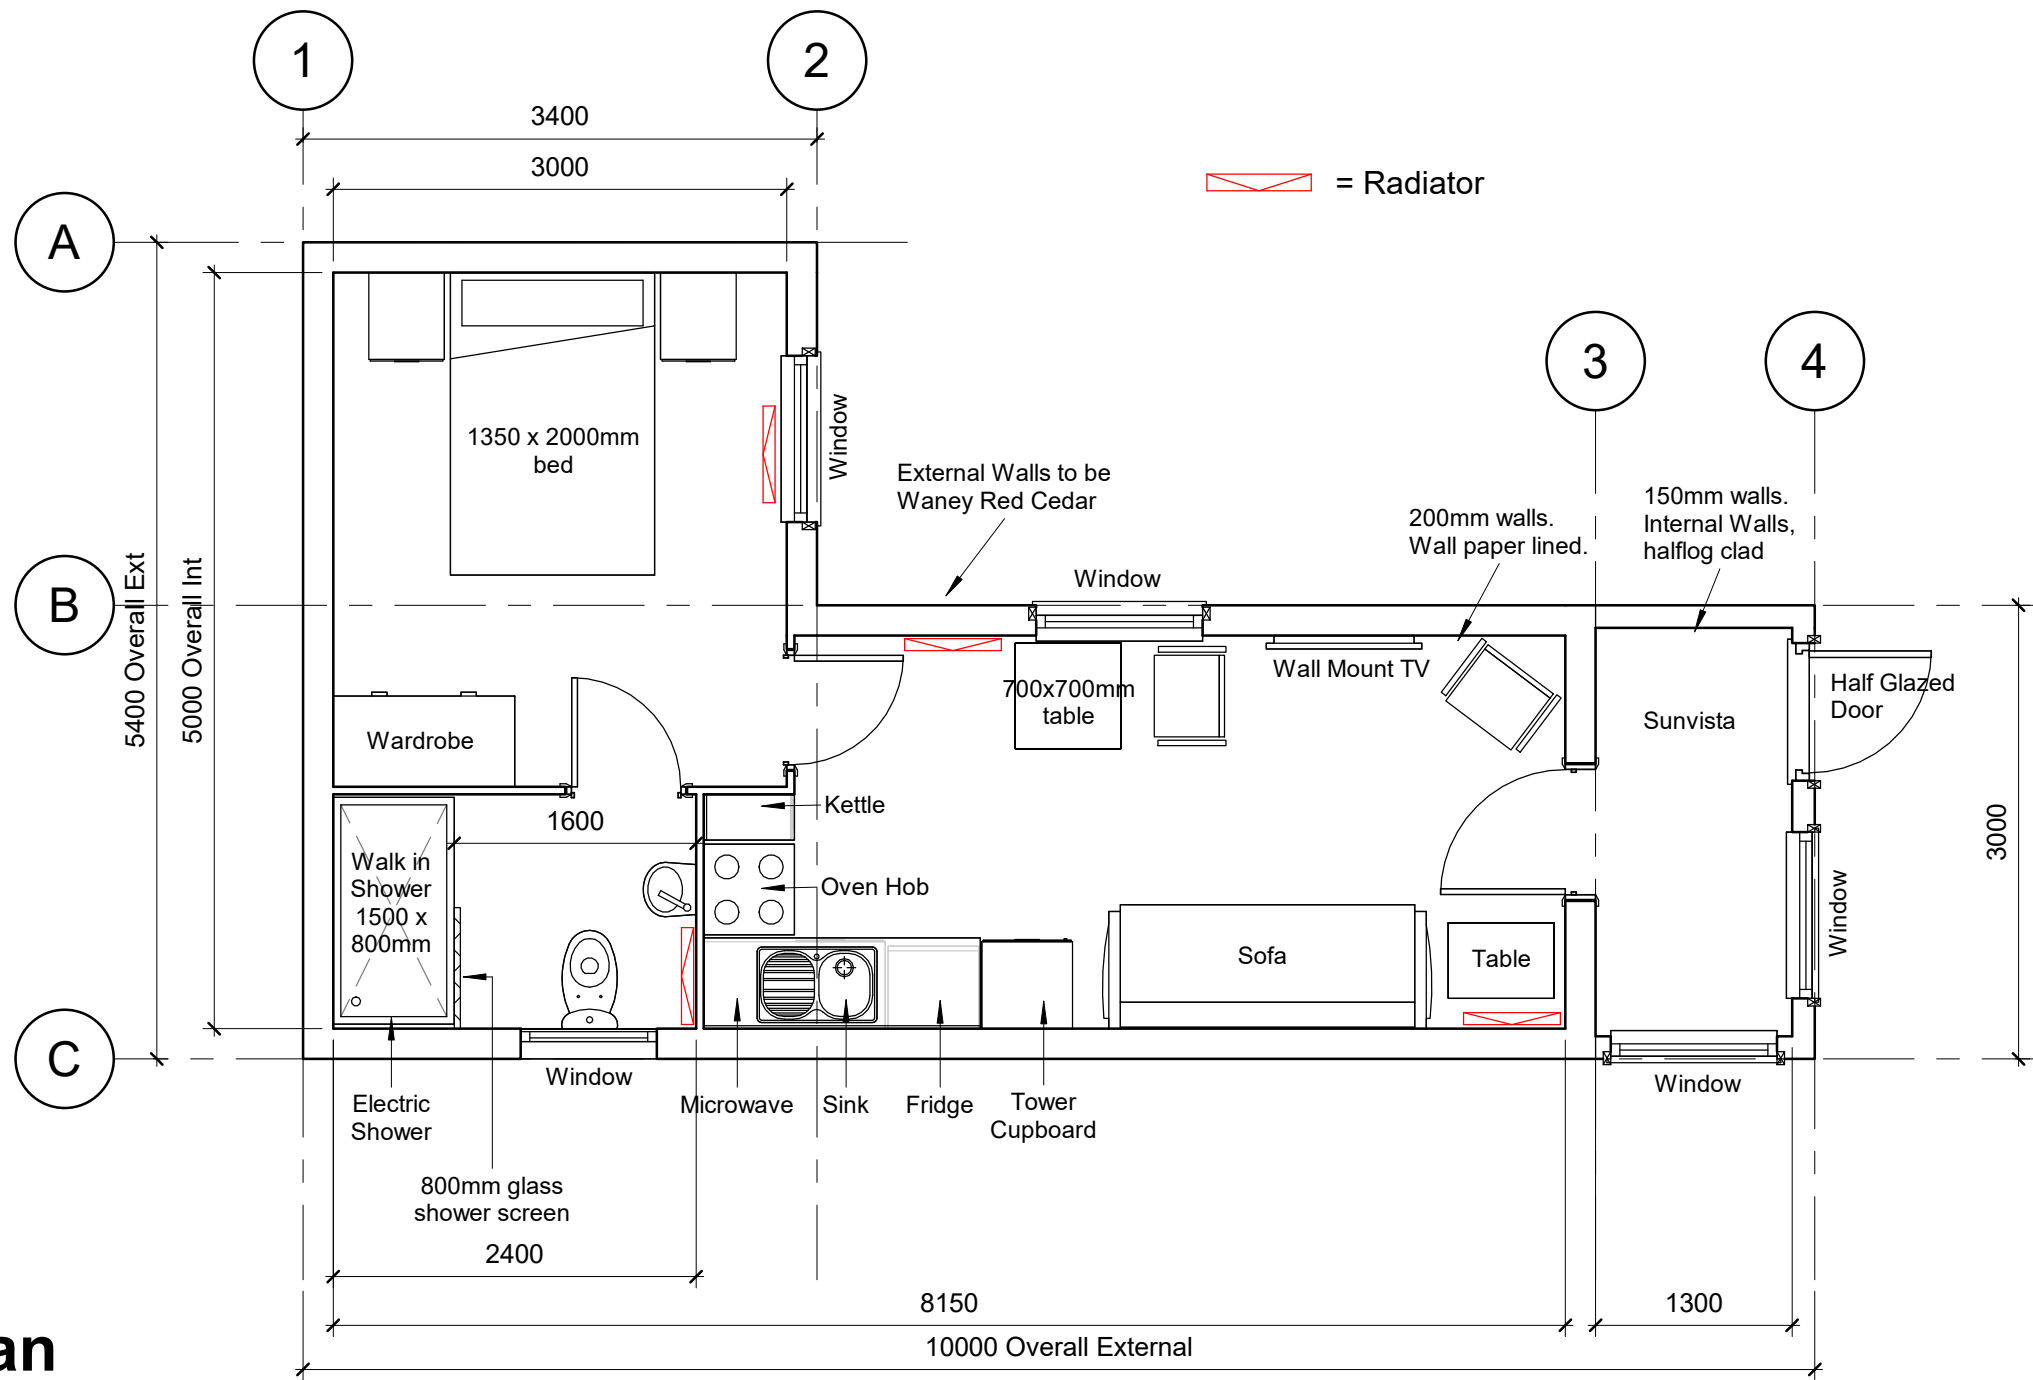

1 Floor Plan
1 : 50



Longthwaite House,
Westley Waterless,
Cambridgeshire,
CB8 0RQ
Email: mgp@vrcmodular.co.uk
Phone: 01223 459931

No.	Description	Date

VRC Modular Ltd	Drawing Title Floor Plan		
Project The Cabinet Single Person Living Accommodation	Date: 18/01/21		101 - The Cabinet
	Drawn by: NL		
	Scale: As Indicated	Sheet Size: A3	
	Chkd by:	Rev	
Status Preliminary	Quote No:	Job No:	