

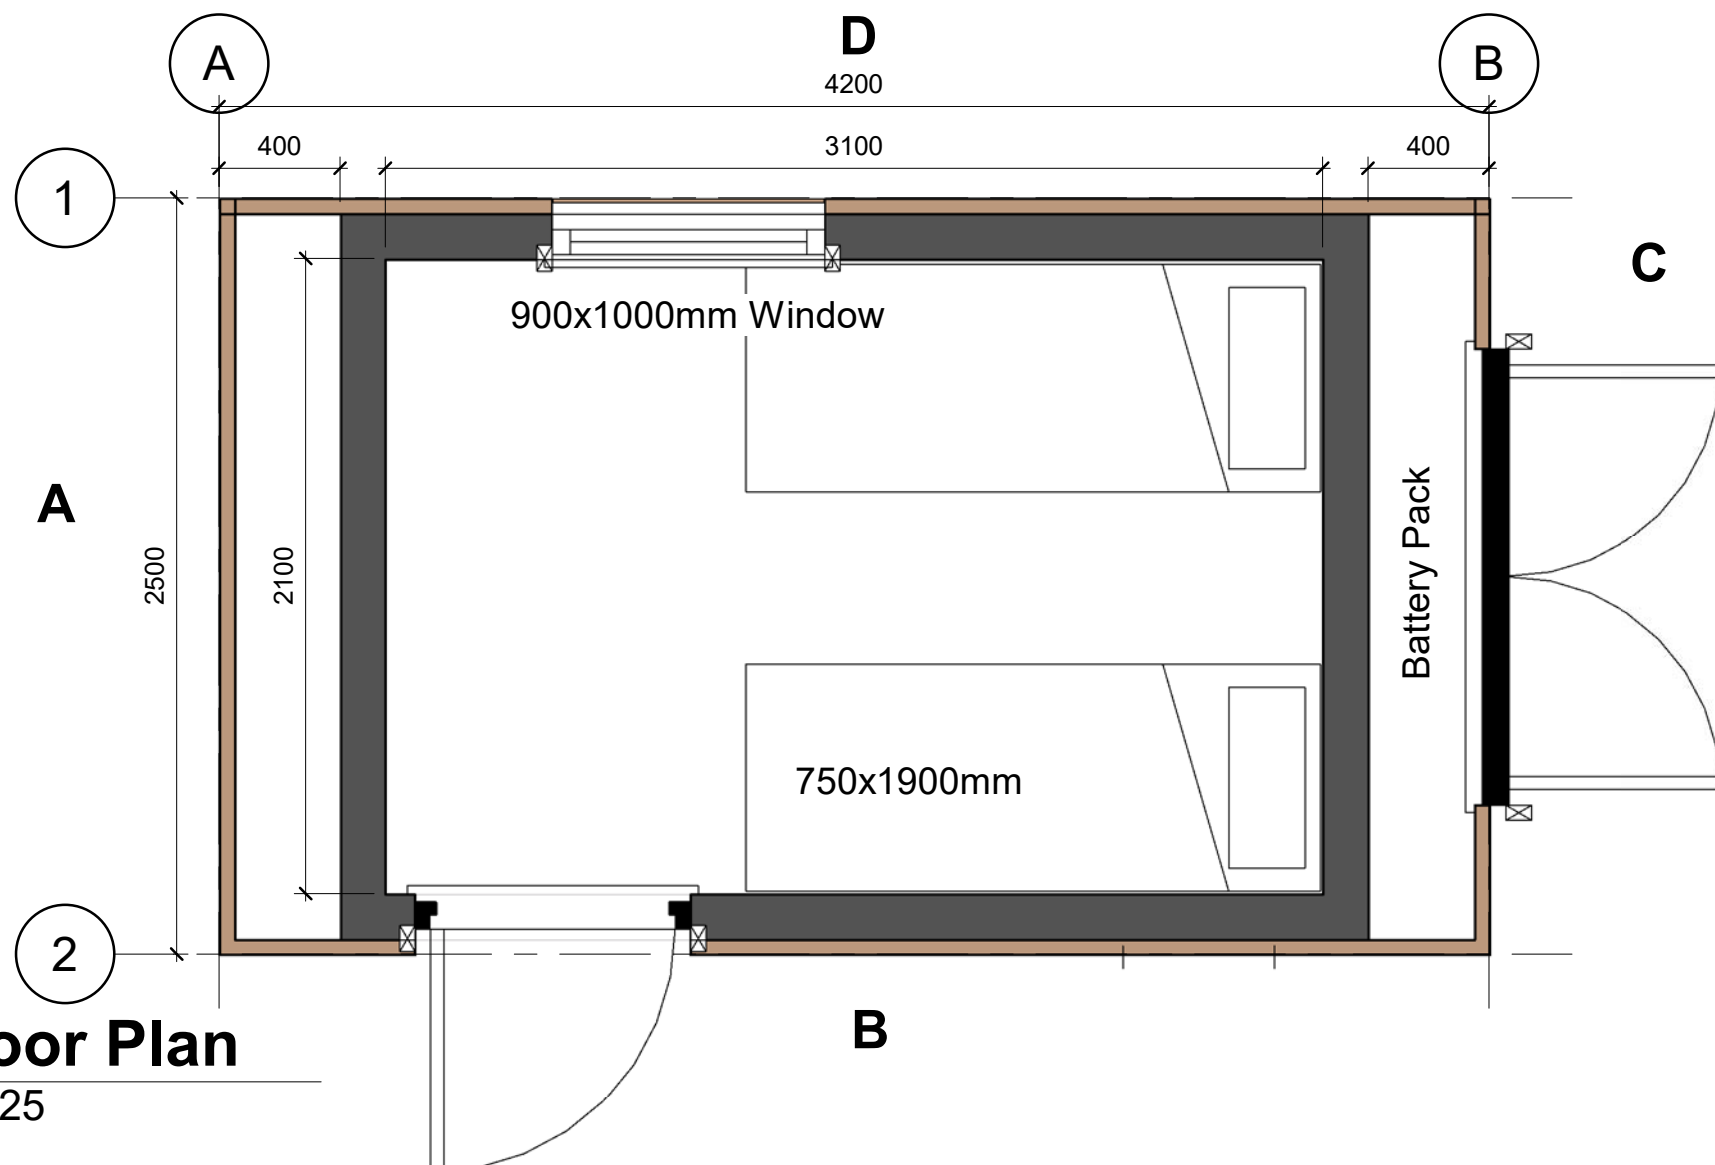


Door/ window positions and roof shown indicative ONLY.  
 External cladding/ thickness/ colours shown indicative ONLY.  
 Dimensions & materials specified as per survey.

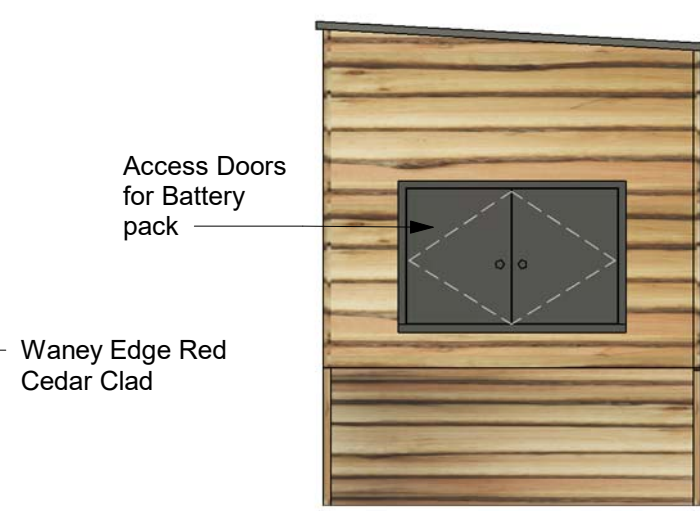

**1** Floor Plan  
1 : 25

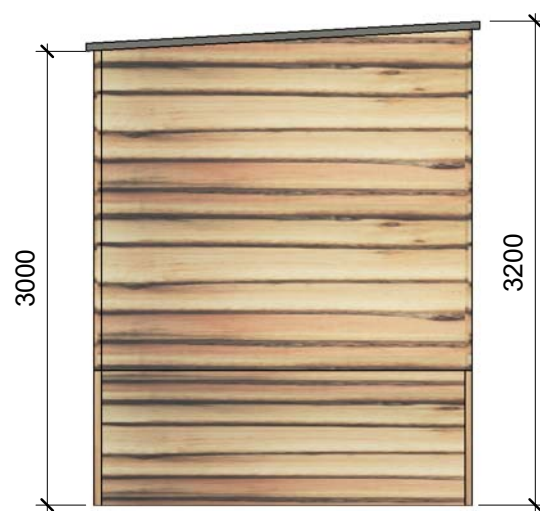

**2** Elevation A  
1 : 50

**3** Elevation B  
1 : 50

**4** Elevation C  
1 : 50

**5** Elevation D  
1 : 50

**VRC Modular Ltd**

Longthwaite House,  
Westley Waterless,  
Cambridgeshire,  
CB8 0RQ

Email: [mgp@vrcmodular.co.uk](mailto:mgp@vrcmodular.co.uk)  
Phone: 01223 459931

| No. | Description | Date |
|-----|-------------|------|
|     |             |      |
|     |             |      |
|                            |                     |  |             |
|----------------------------|---------------------|--|-------------|
| VRC Modular Ltd            |                     | Drawing Title<br>Floor Plan & Elevations |             |
| Project<br><br>The Caboose | Date:               | 06/01/2021                               |             |
|                            | Drawn by:           | NL                                       |             |
| Status Preliminary         | Scale: As Indicated | Sheet Size:                              | A3          |
|                            | Chkd by:            | Rev                                      |             |
|                            | Quote No:           | Job No:                                  |             |
|                            |                     |  | The Caboose |