

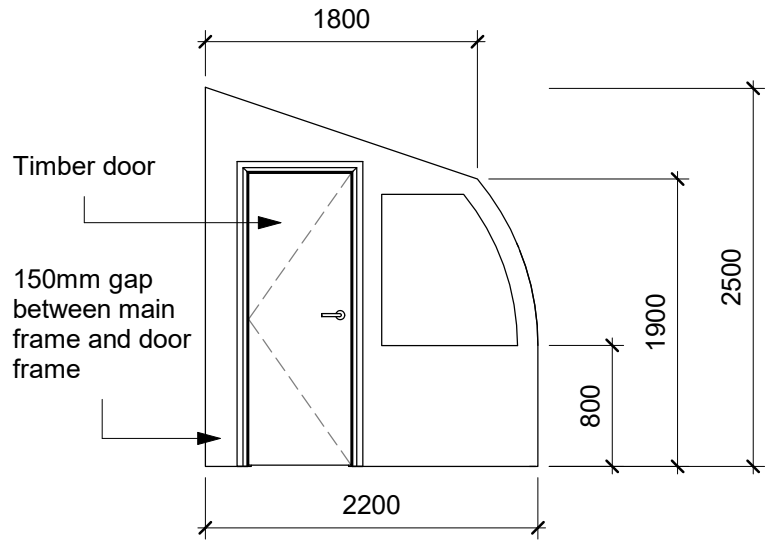
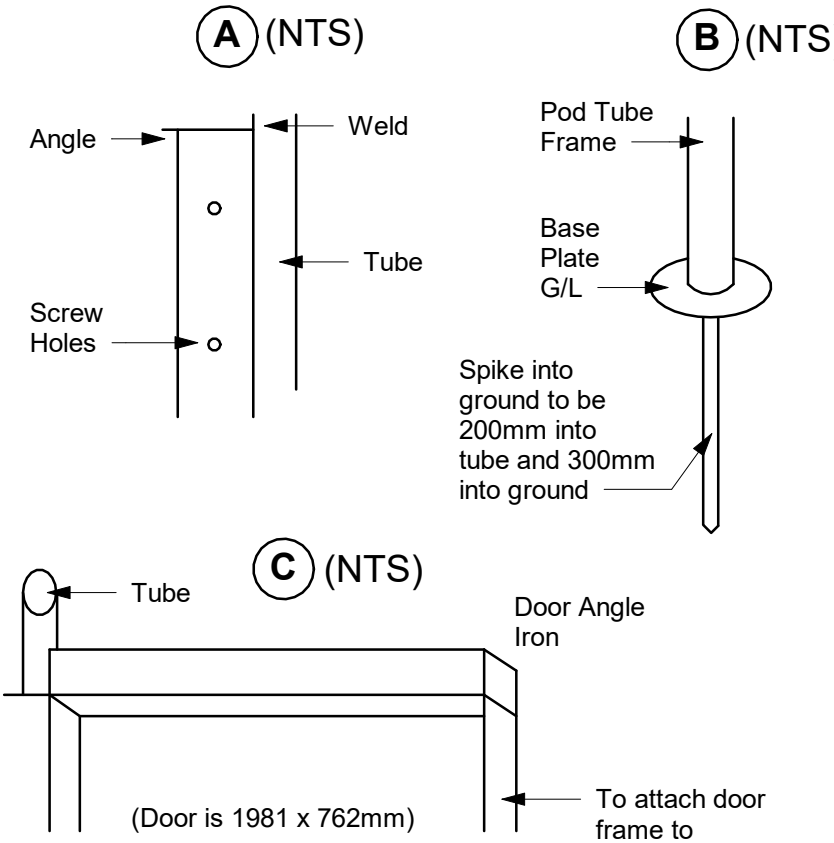



Door/ window positions/frame/sizes indicative ONLY.
Thicknesses/colours/3D shown indicative ONLY.
Dimensions/details & materials specified as per survey.

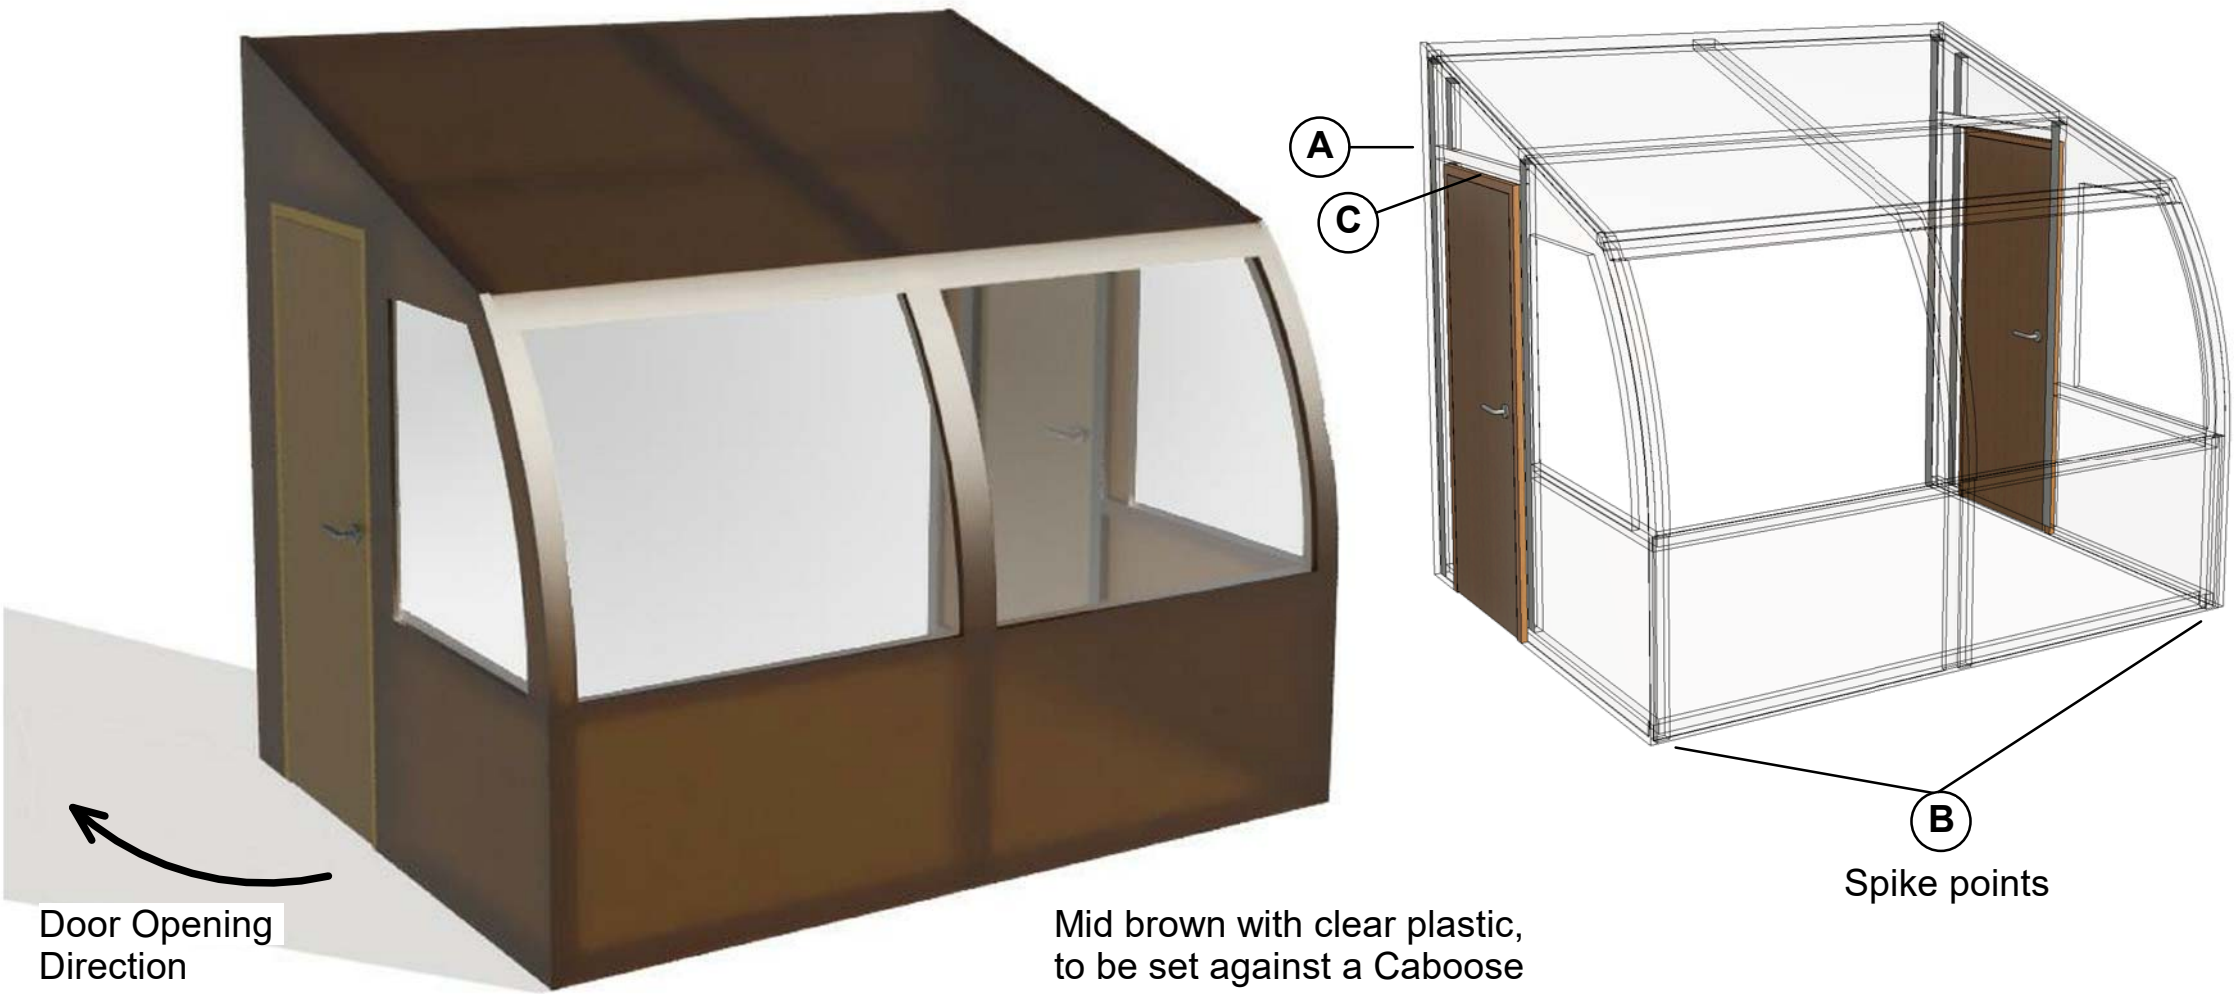


1 Left Elevation
1 : 50

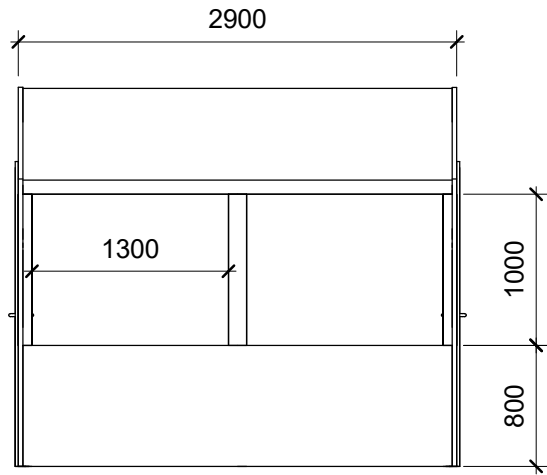

2 Front Elevation
1 : 50

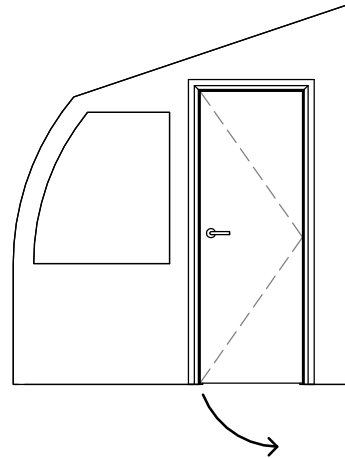

3 Right Elevation
1 : 50

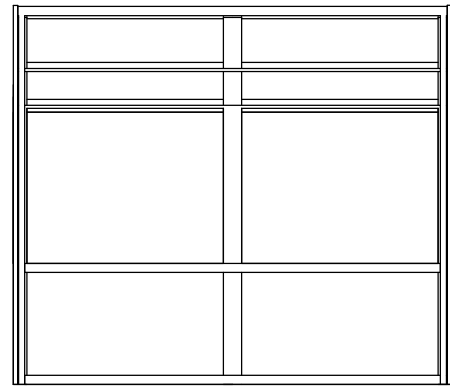

4 Rear Elevation
1 : 50

VRC Modular Ltd

Longthwaite House,
Westley Waterless,
Cambridgeshire,
CB8 0RQ

Email: mgp@vrcmodular.co.uk
Phone: 01223 459931

No.	Description	Date

VRC Modular Ltd		Drawing Title Elevations / Indicative 3Ds		
Project The Velarium	Date: 08/01/2021		The Velarium	
	Drawn by: NL			
	Scale: As Indicated	Sheet Size: A3		
	Chkd by:	Rev		
Status Preliminary	Quote No:	Job No:		