


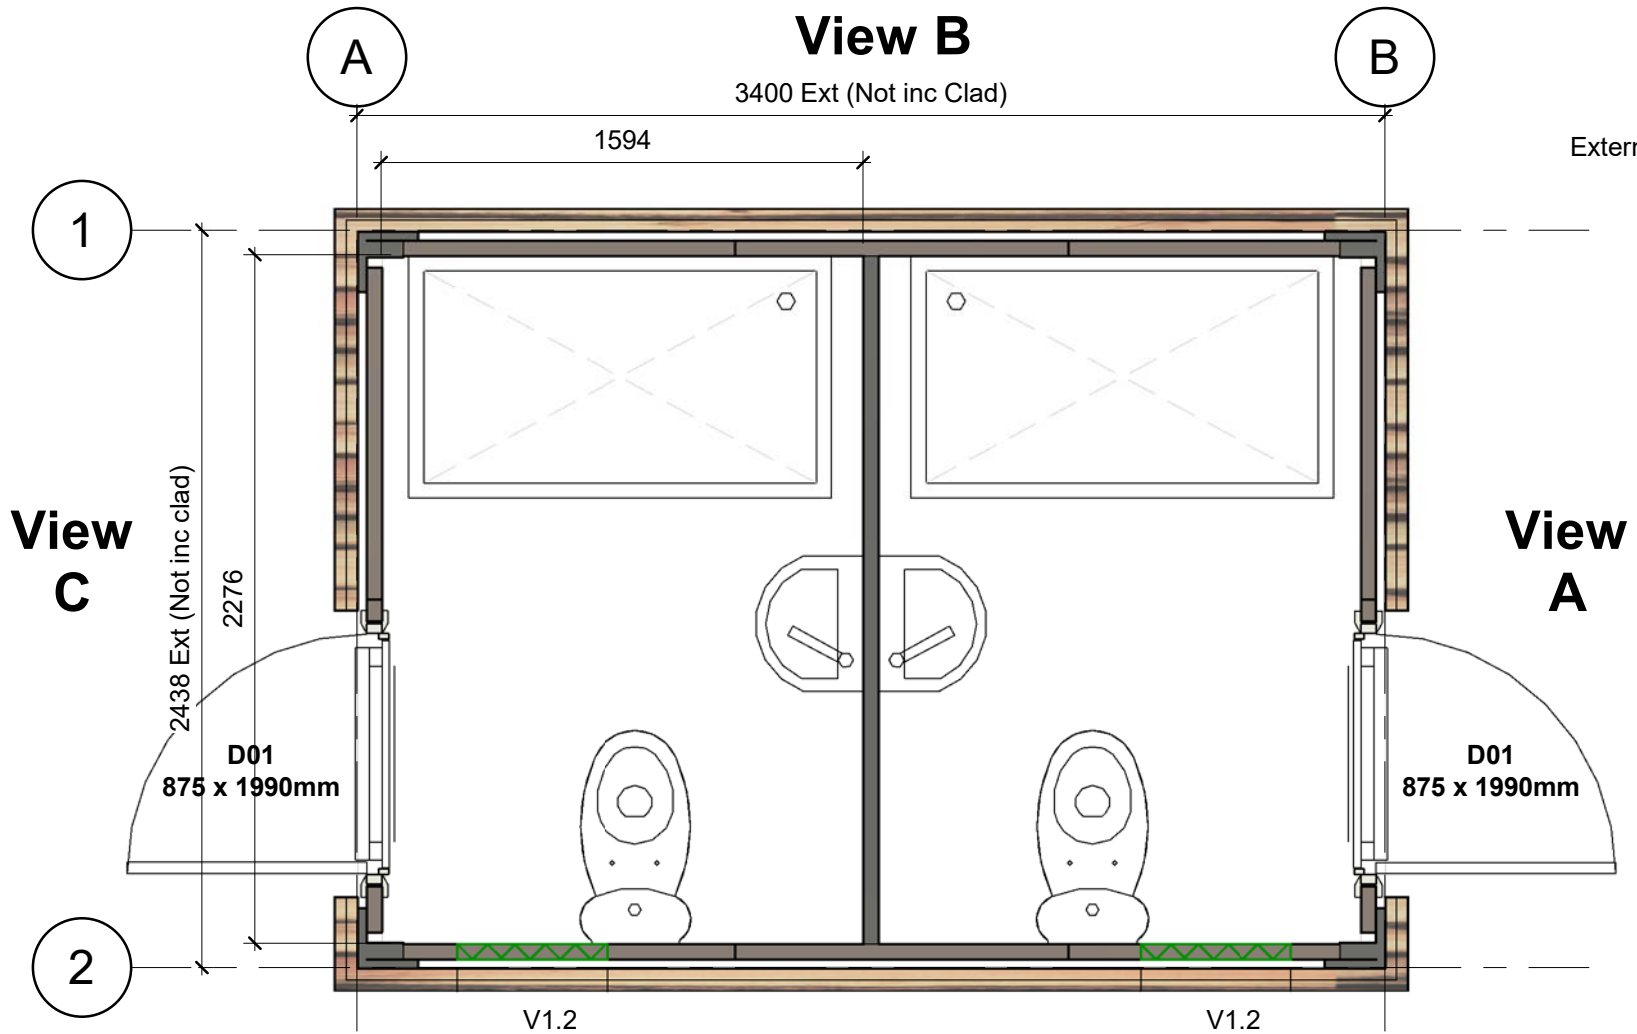


1 Floor Plan
1 : 25

View D

This drawing is indicative ONLY.
Door/ window positions, roof & external wall panel positions are shown indicative ONLY.
External cladding/ thickness/colours shown indicative ONLY.
Dimensions & materials specified as per survey.


LEGEND:	
Floor	14mm Fiber Cement Board
Wall	50mm EPS Sandwich Panel. Oak Waney Clad.
Interior Wall	50mm EPS Sandwich Panel
Ceiling	80mm Glasswool + 50mm EPS Sandwich Panel
V1.2	500 x 300mm PVC Vent
D01	875 x 1990mm Steel Sheet Door
Window	700 x 200mm non opening
Shower	1400 x 800mm + shower screen
Closet	650 x 355mm
Sink	360 x 450mm Pedestal sink and mirror

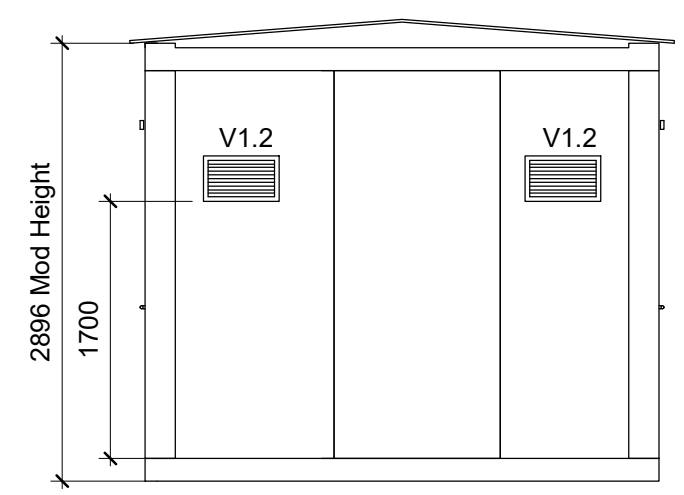

6 Ele D Without Clad
1 : 50




2 Elevation A
1 : 50

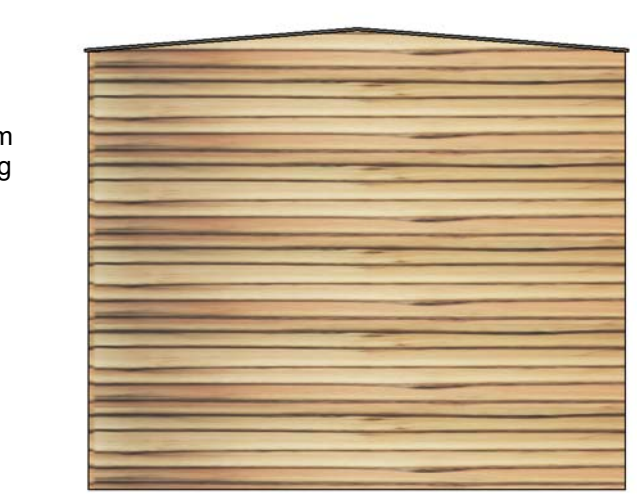

3 Elevation B
1 : 50



4 Elevation C
1 : 50

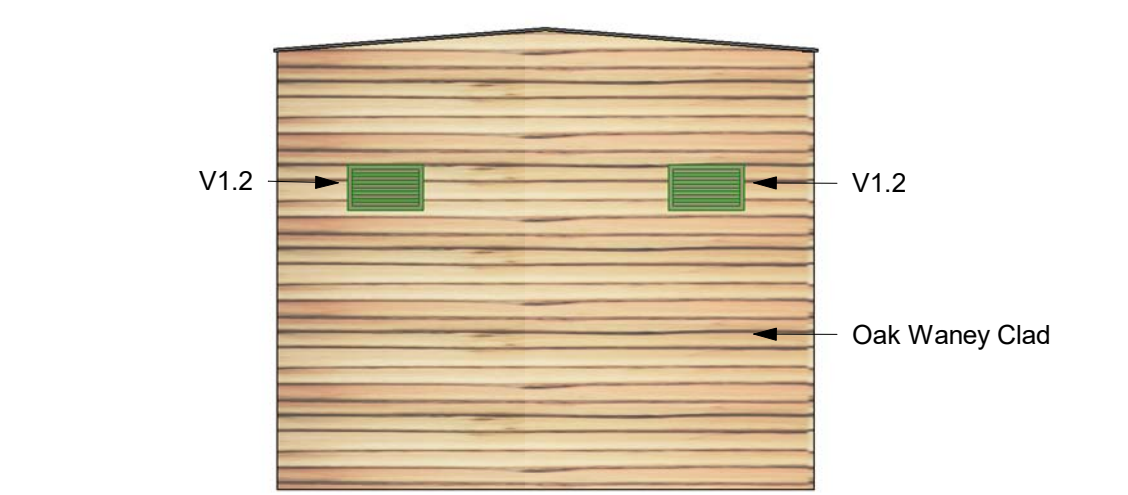

5 Elevation D
1 : 50

Longthwaite House,
Westley Waterless,
Cambridgeshire,
CB8 0RQ

Email: mgp@vrcmodular.co.uk
Phone: 01223 459931

No.	Description	Date

VRC Modular Ltd	Drawing Title Floor Plan & Elevations	
	Project 3.4m Combo Container (Clad) - 2.438 x 3.4 x 2.896m	
Status Preliminary	Date: 22/12/20	D1 - 3.4m Combo Container (Clad)
	Drawn by: NL	
	Scale: As Indicated	Sheet Size: A3
	Chkd by:	Rev
	Quote No:	Job No:

Product Type: Demountable Container