



This drawing is indicative ONLY  
and only for illustrative purposes.  
All info to be checked by  
any / all relevant parties.

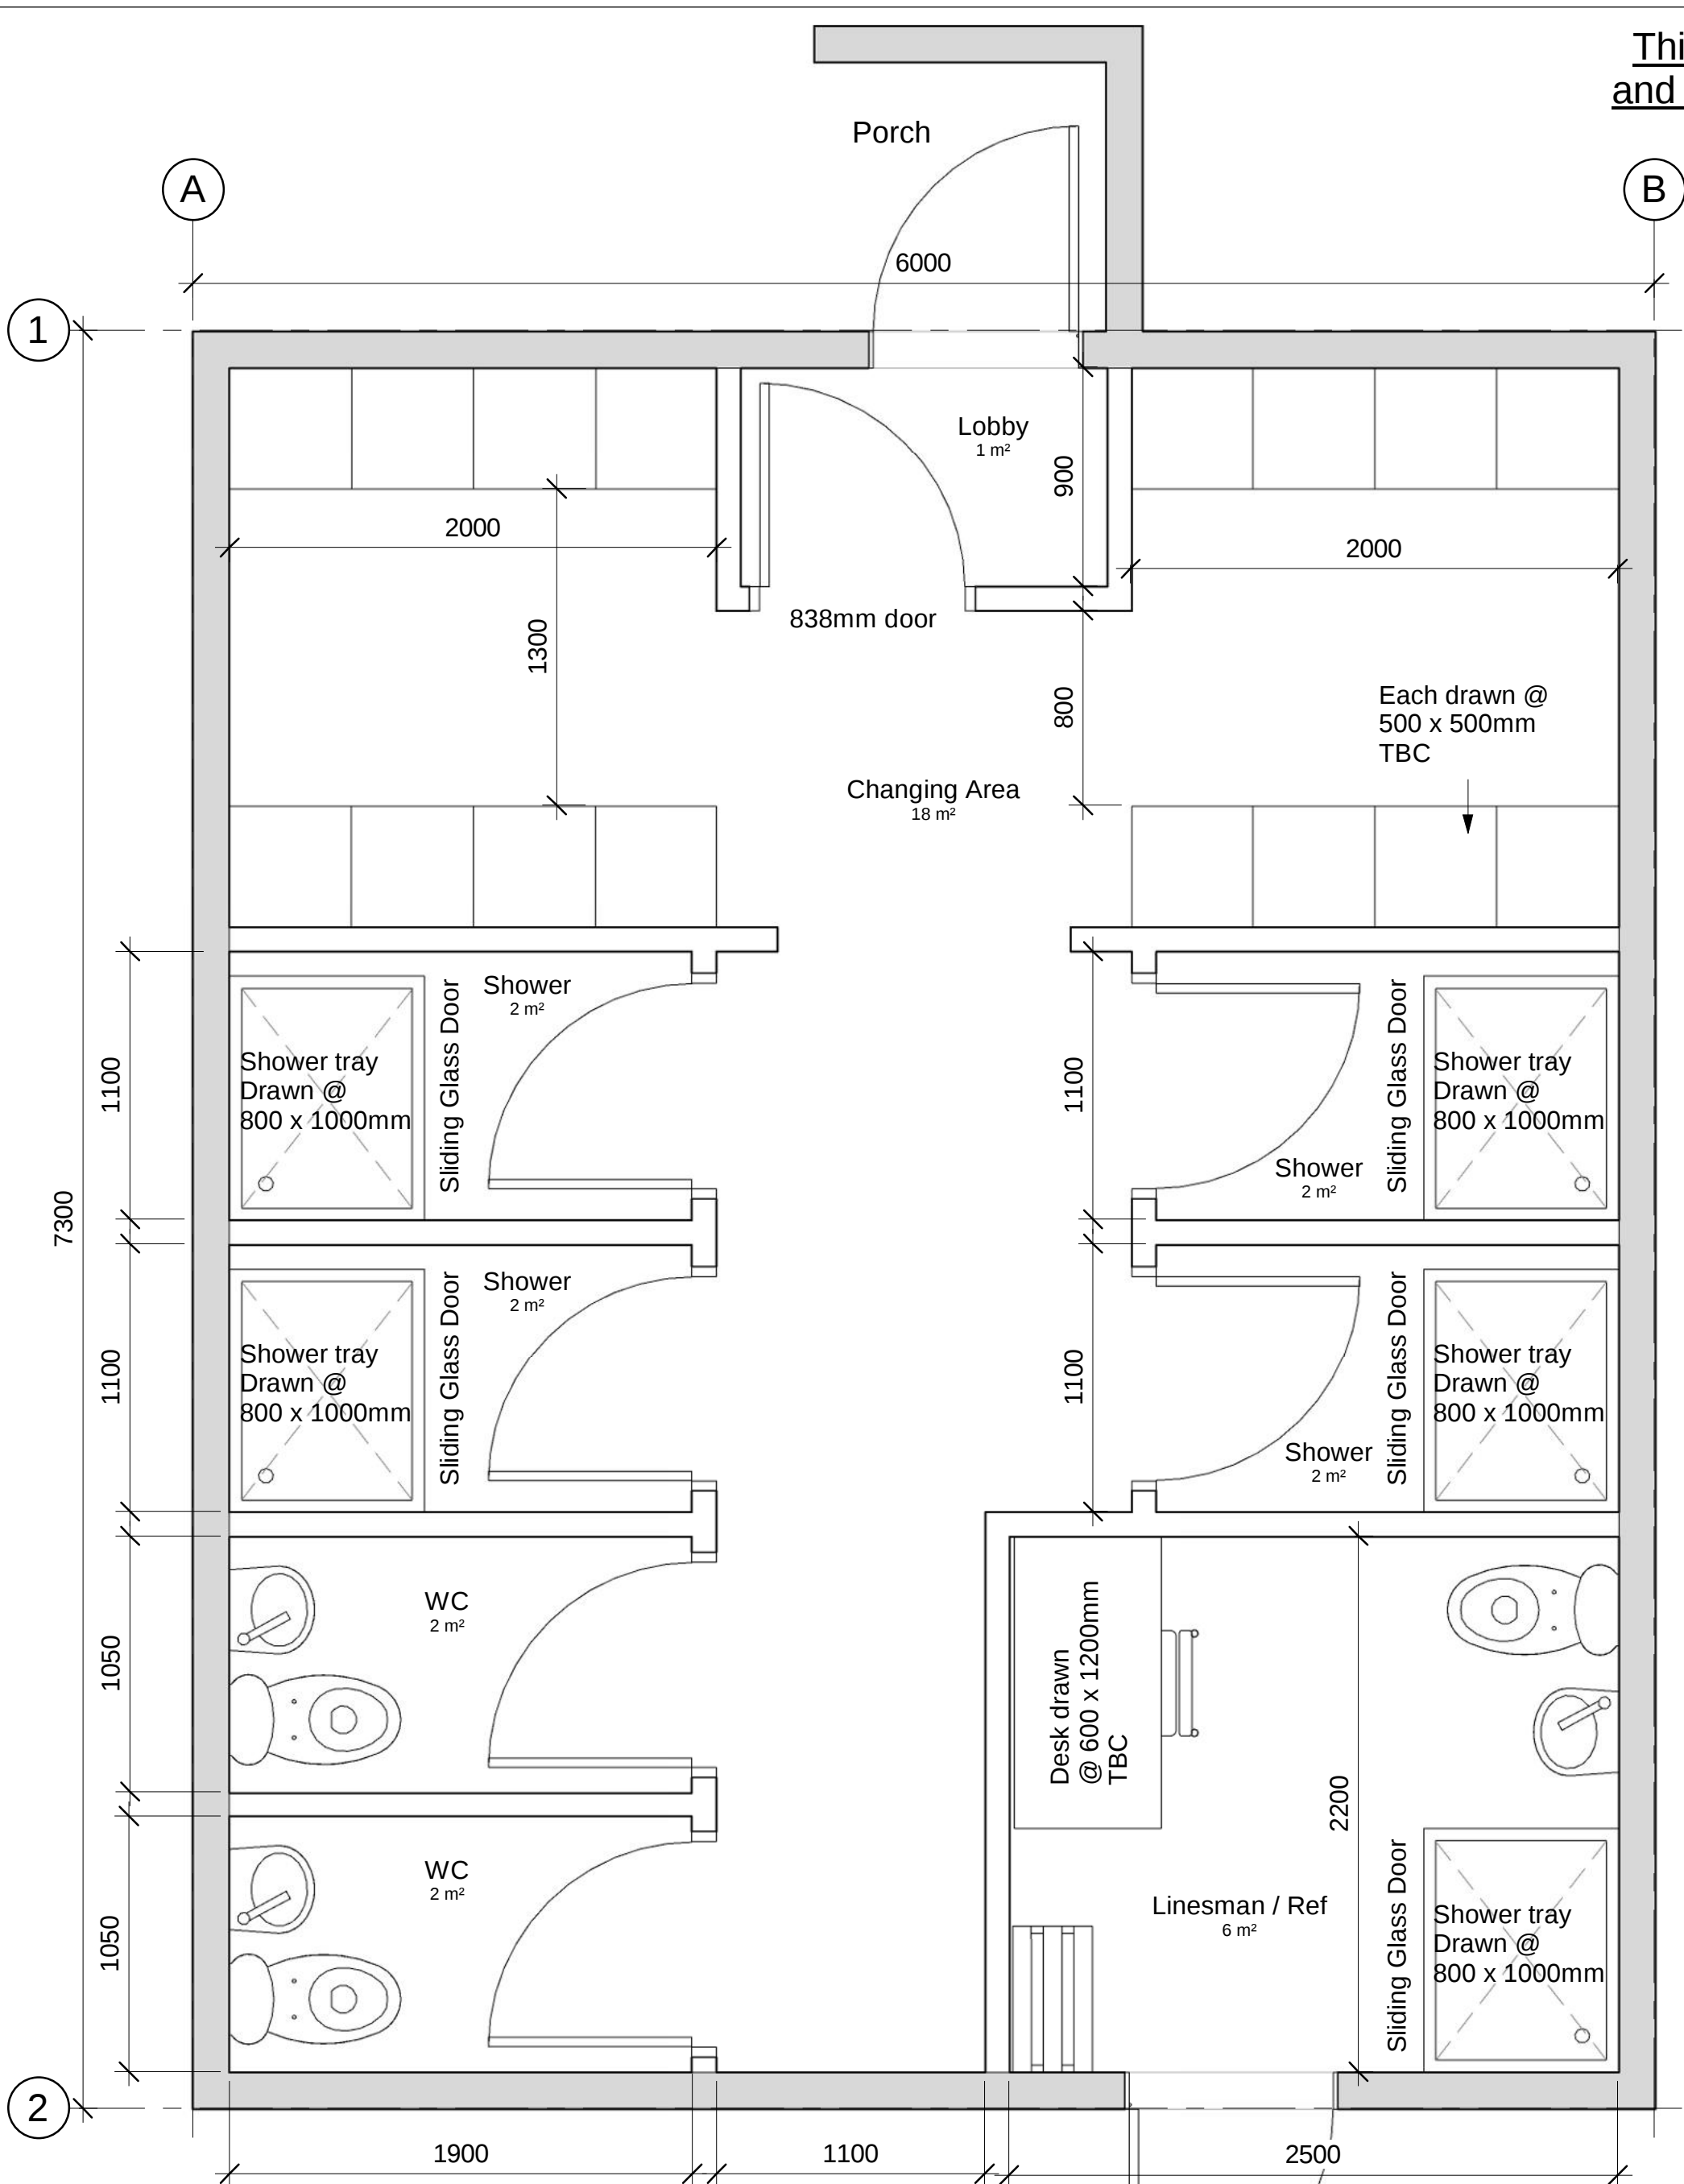

1 Enhanced Option BLOCK A Floor Plan  
1 : 25

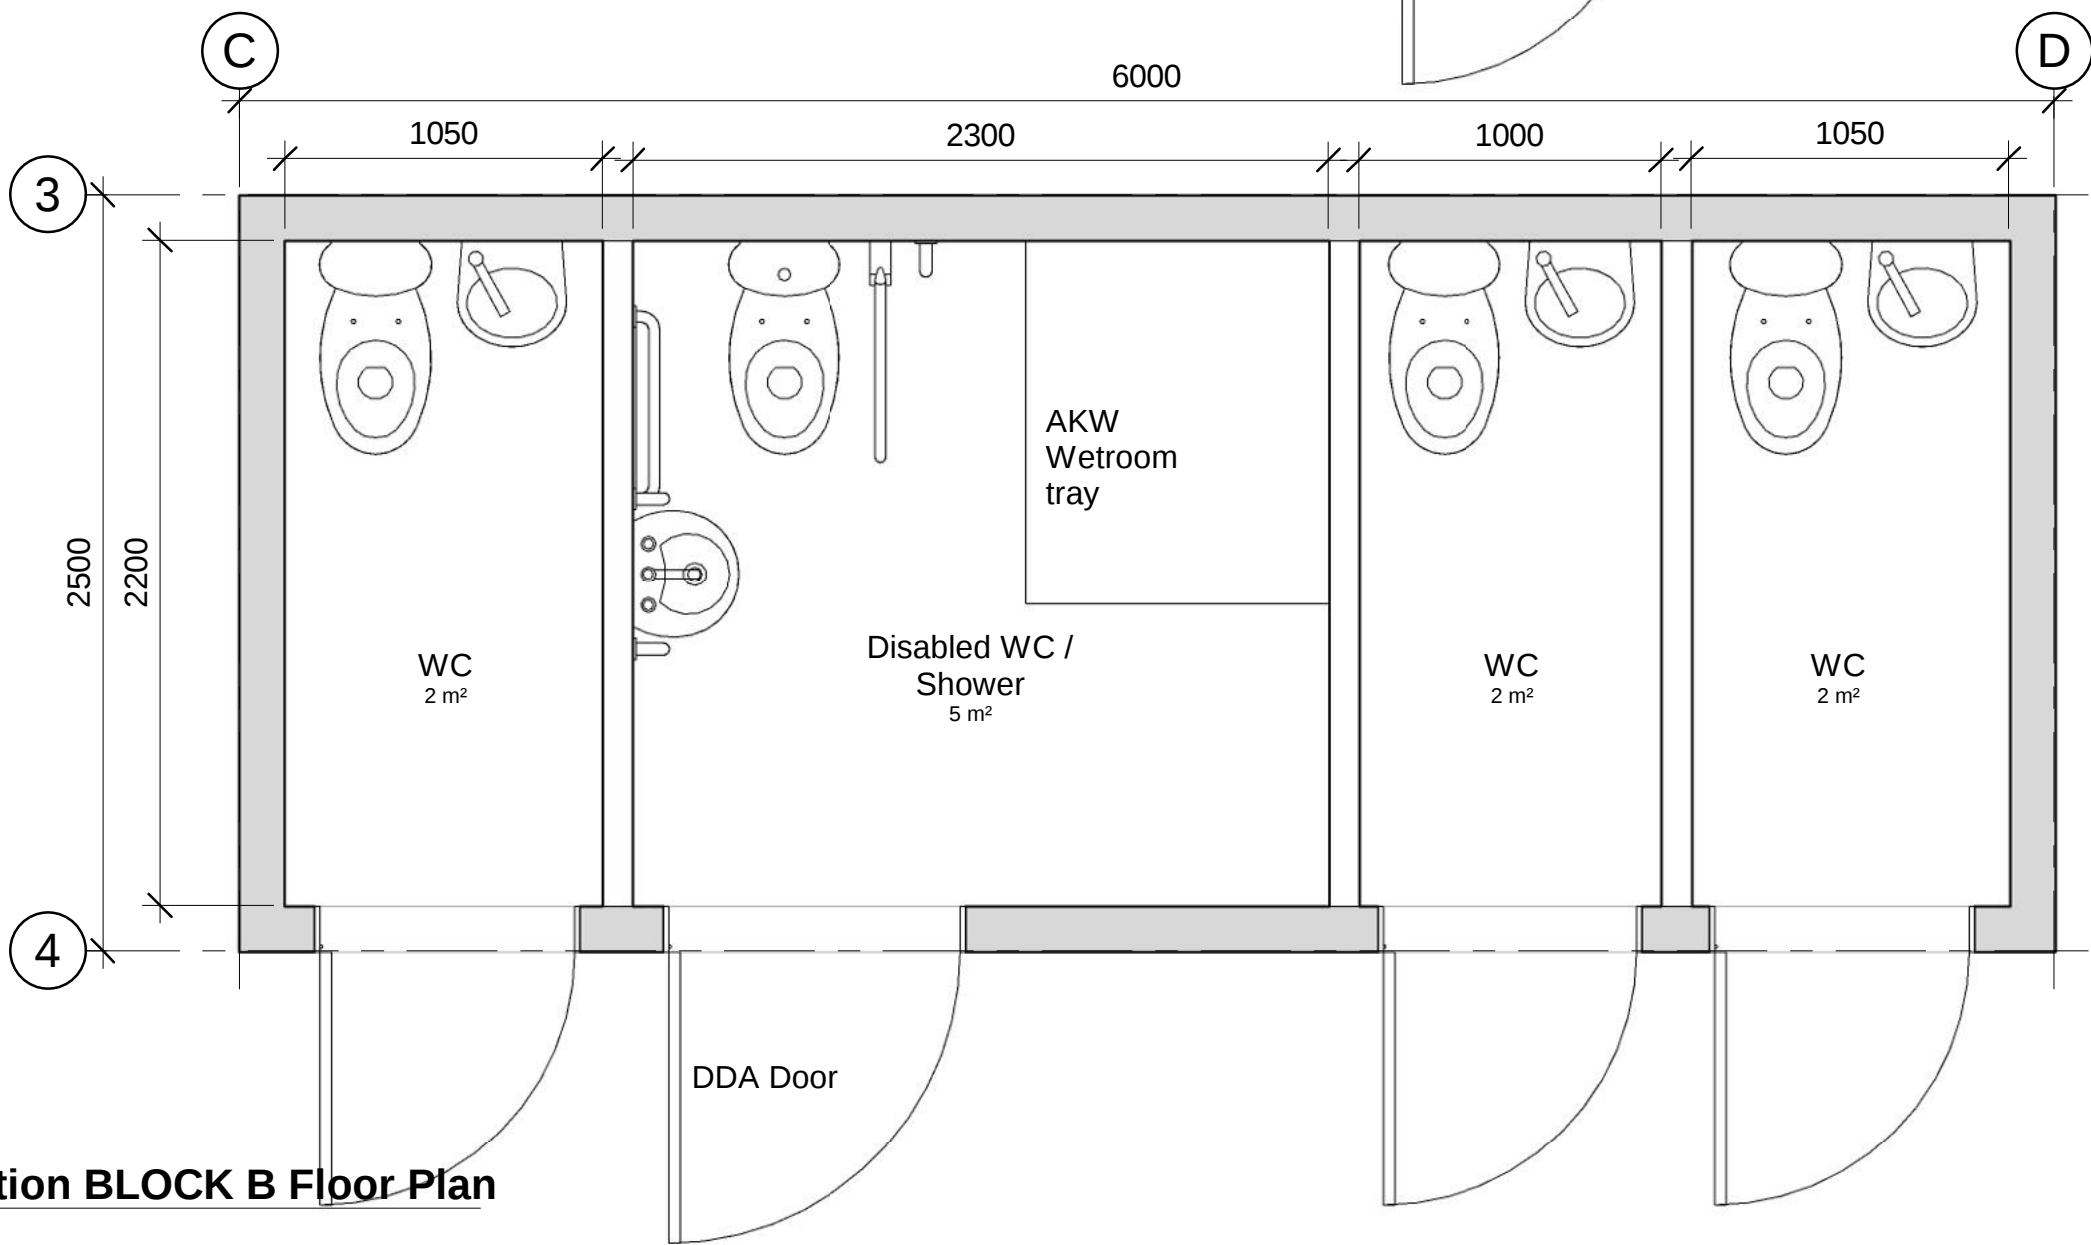

2 Enhanced Option BLOCK B Floor Plan  
1 : 25

NOTE:  
These drawings represent an interpretation of the information provided and are issued for review only. All dimensions, details, and design intent are to be verified prior to use.

| Rev. | Description           | Date     |
|------|-----------------------|----------|
| A    | Drawing title amended | 12/08/26 |
|      |                       |          |
|      |                       |          |
VRC Modular Ltd

Longthwaite House,  
Westley Waterless, Cambridgeshire,  
CB8 0RQ  
E: mgp@vrcmodular.co.uk  
P: 01223 459931

Status: Preliminary

|           |                                                                      |
|-----------|----------------------------------------------------------------------|
| Project:  | Sports Pitch Facilities<br>Enhanced Option.<br>6m x 7.3m & 6m x 2.5m |
| Drawn By: |                                                                      |
| Scale:    | As Indicated                                                         |
| Chkd by:  |                                                                      |
| Quote No: |                                                                      |
| Date:     | 04/08/26                                                             |

|                |                      |
|----------------|----------------------|
| Drawing Title: | Floor Plans          |
| Sheet Size:    | A2                   |
| Rev:           | A                    |
| Job No:        |                      |
| Drwg No:       |                      |
|                | DO NOT SCALE DRAWING |