



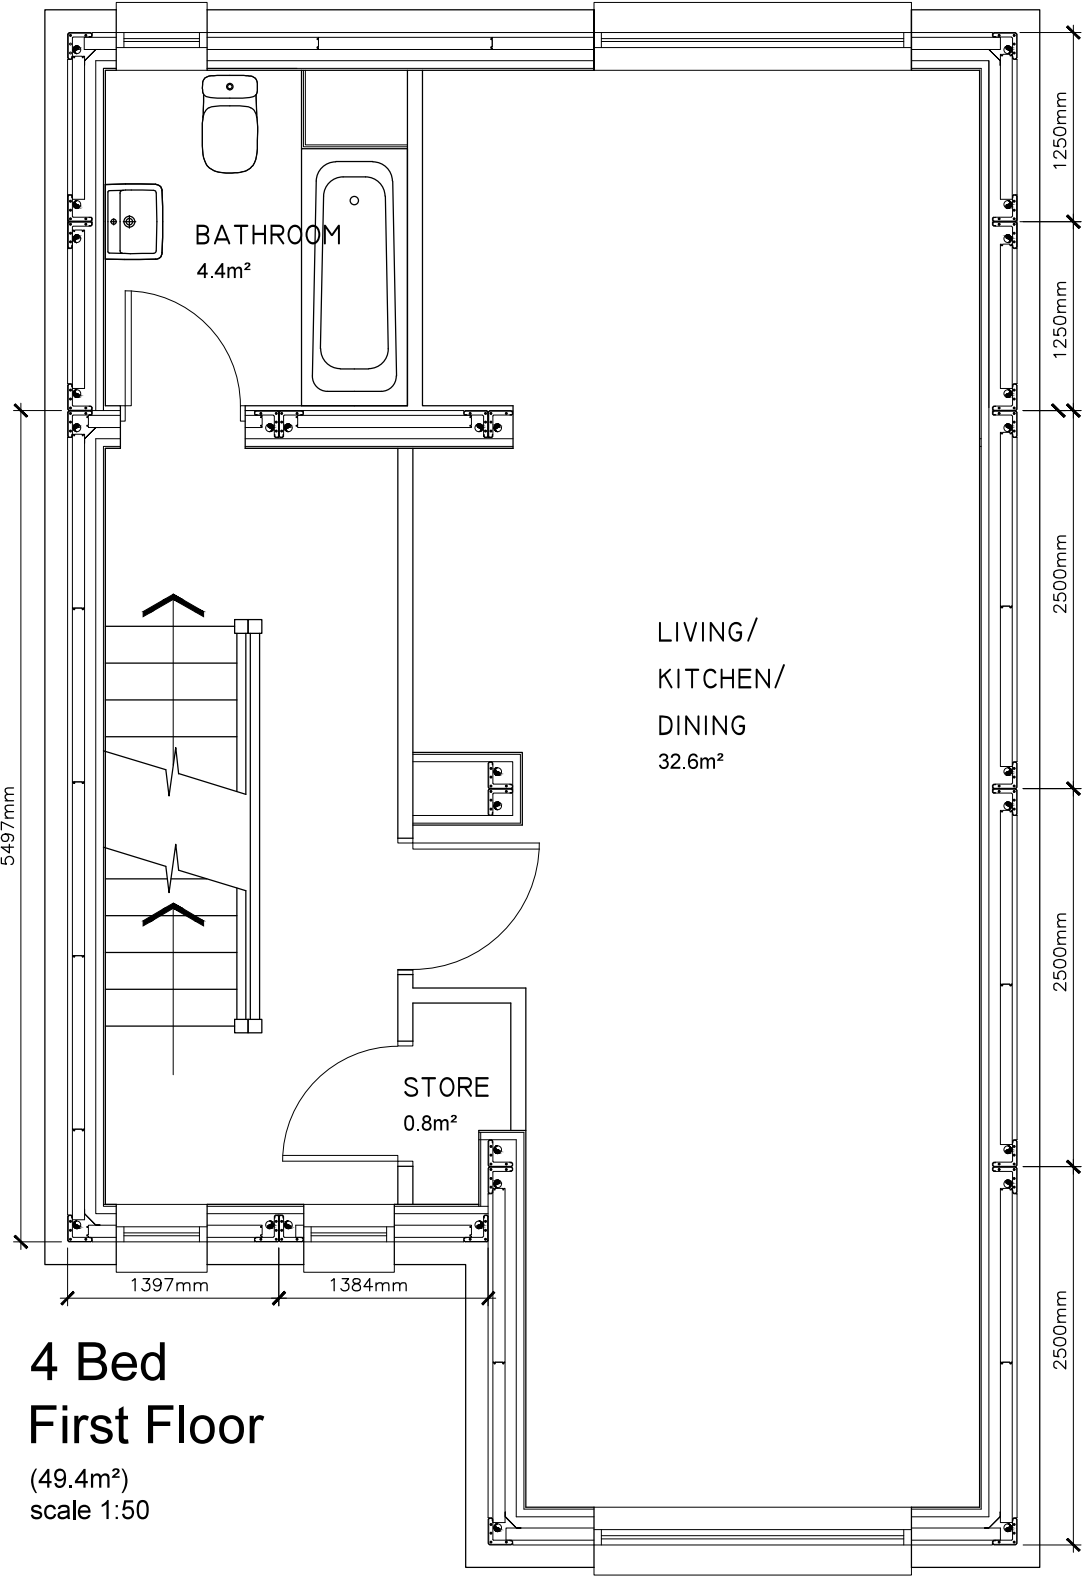

AREA	
Ground Floor Area	49.4m ²
First Floor Area	49.4m ²
Second Floor Area	49.4m ²
TOTAL	148.2m ²

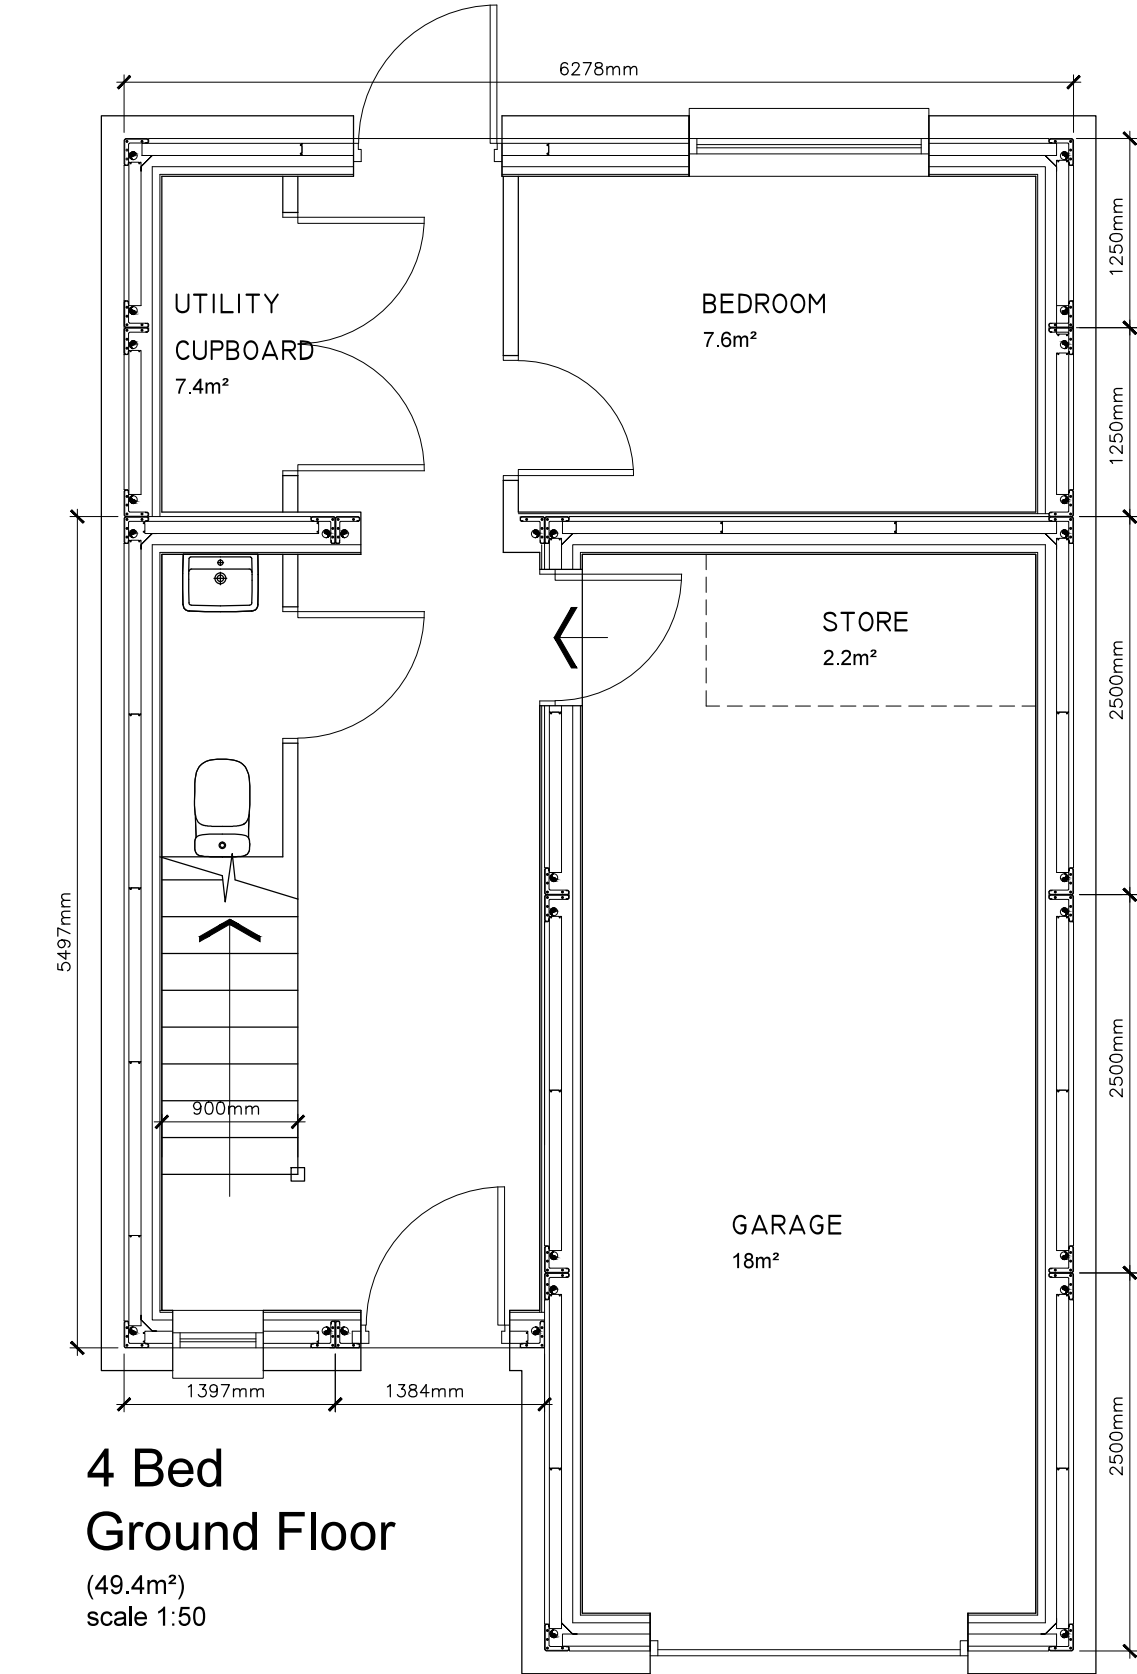

Chartered Practice

STEVE JACKSON DESIGN LIMITED

SUITE 32 PHILPOT HOUSE | STATION ROAD | RAYLEIGH | ESSEX | SS6 7HH
T: (01268) 745 069 E: OFFICE@STEVEJACKSONDESIGN.CO.UK

Client: VRC HOMES

Location:
MERTHYR TYDFIL
-
-
-

Project:
4 BED TERRACE
GROUND & FIRST FLOOR

Drawn: AM Checked: Date: MAY 19

Scale: 1:50 Drawing Size: A3

Drawing No: D0519382-L05

Revision: -

