
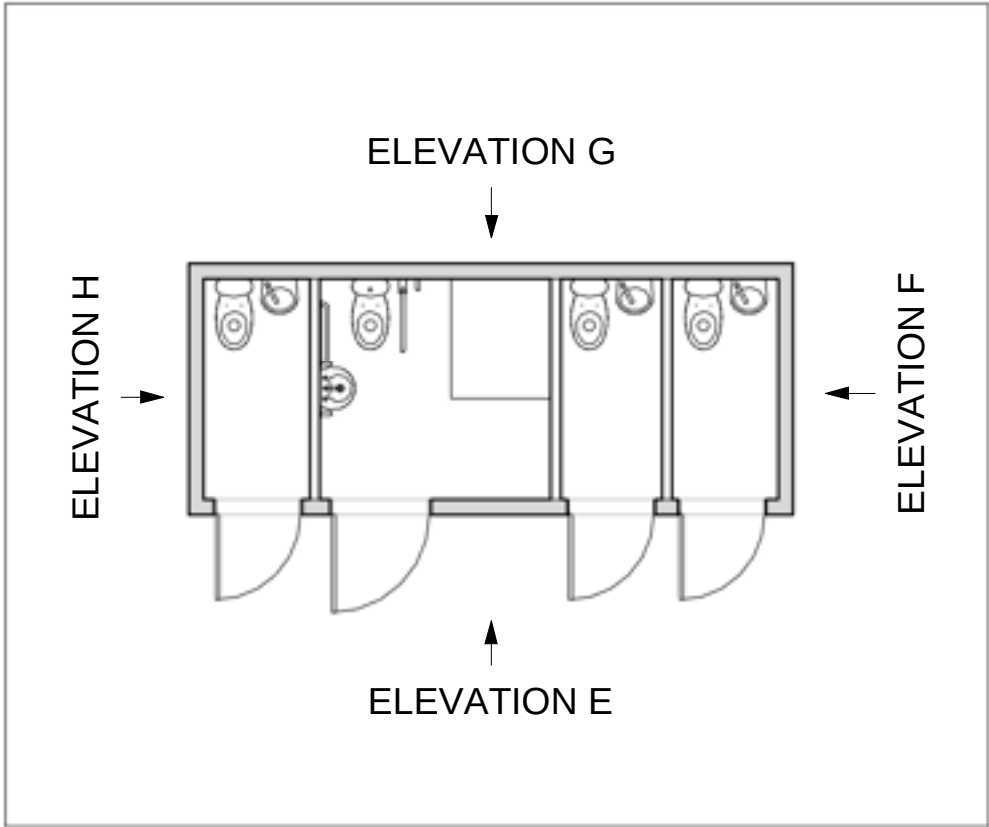
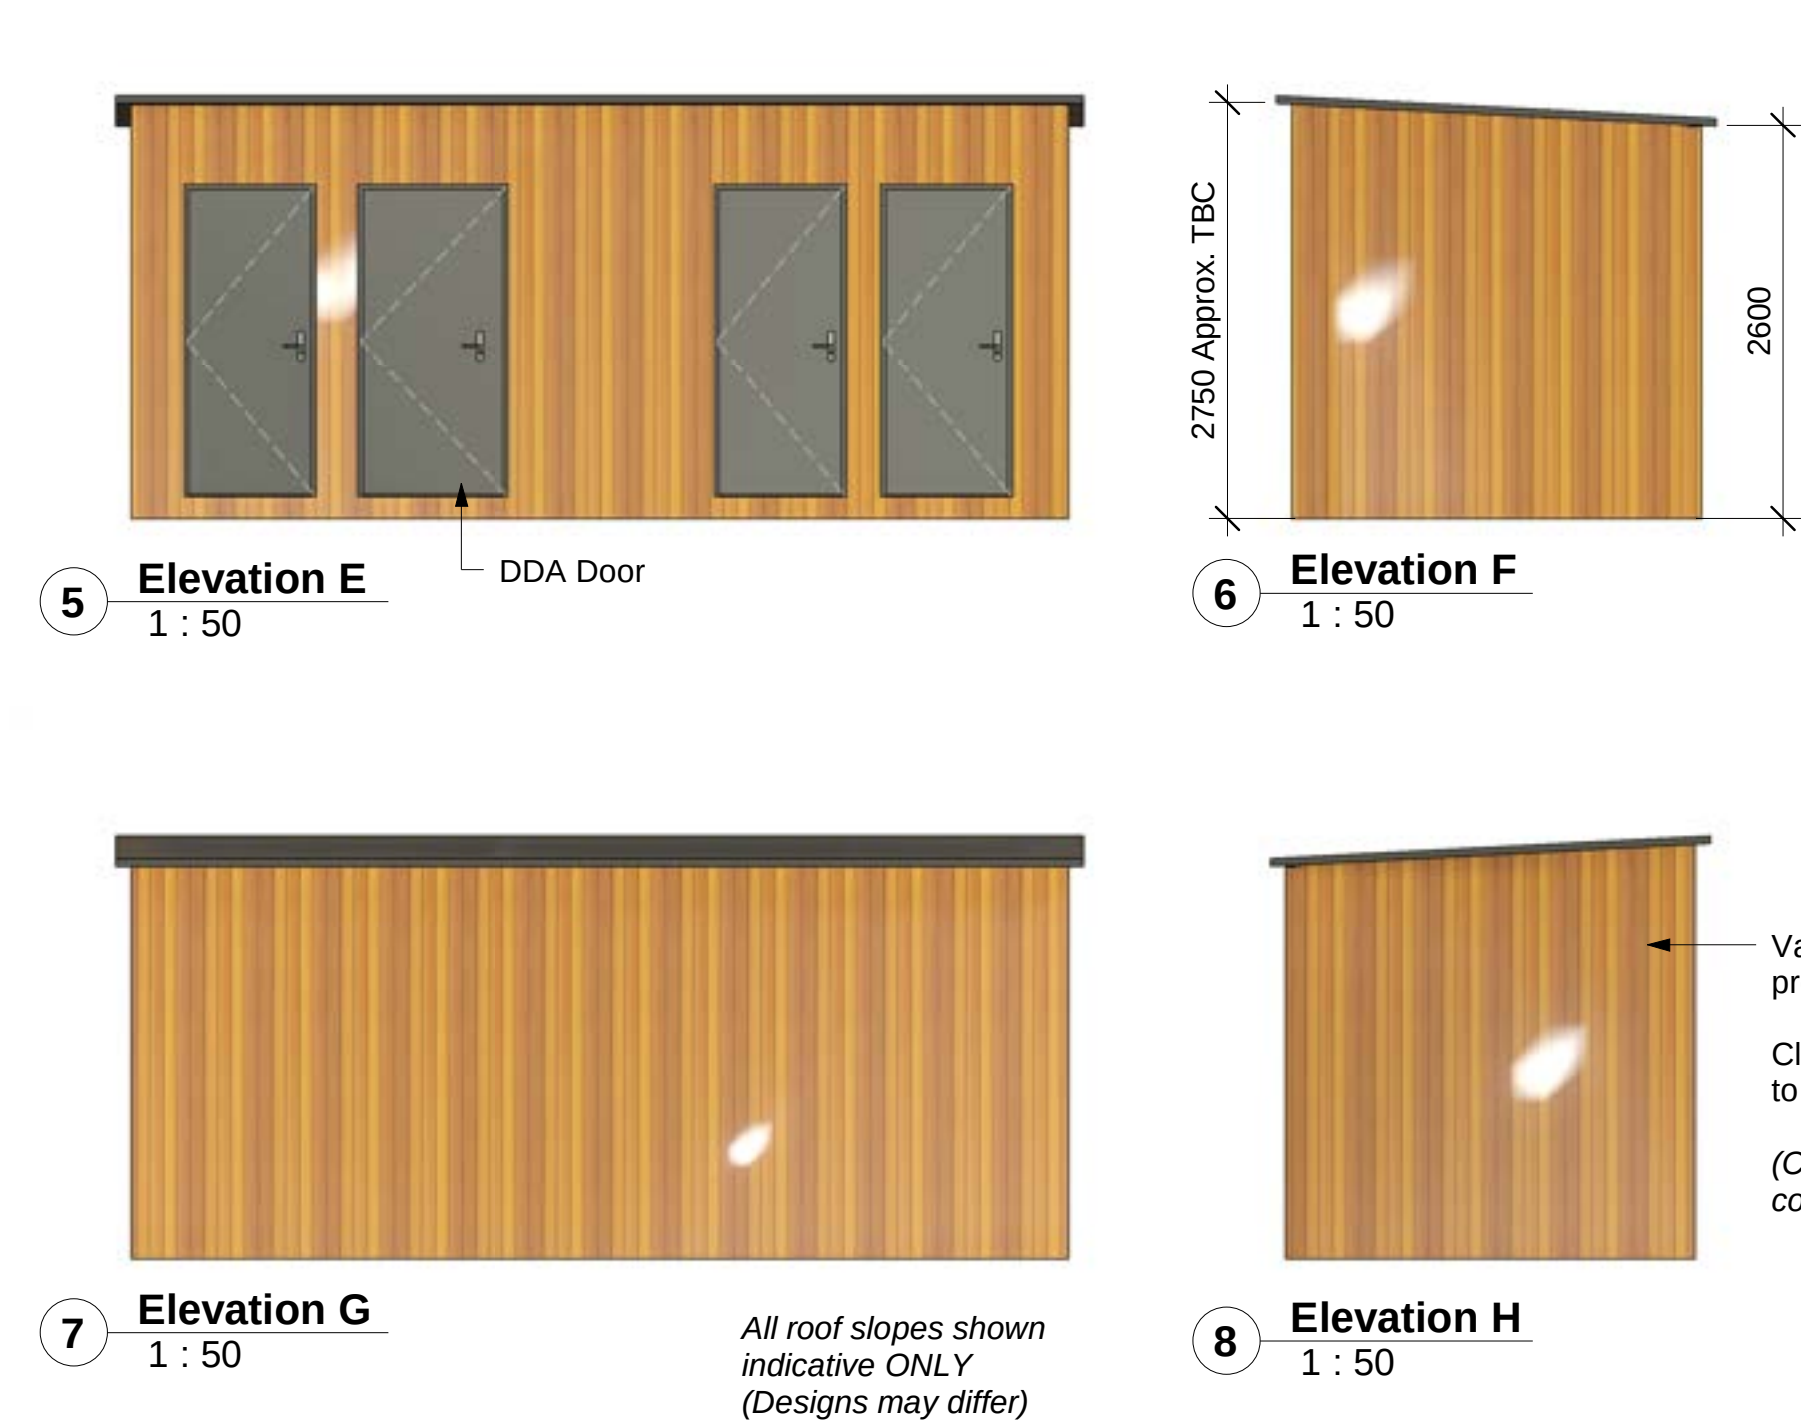
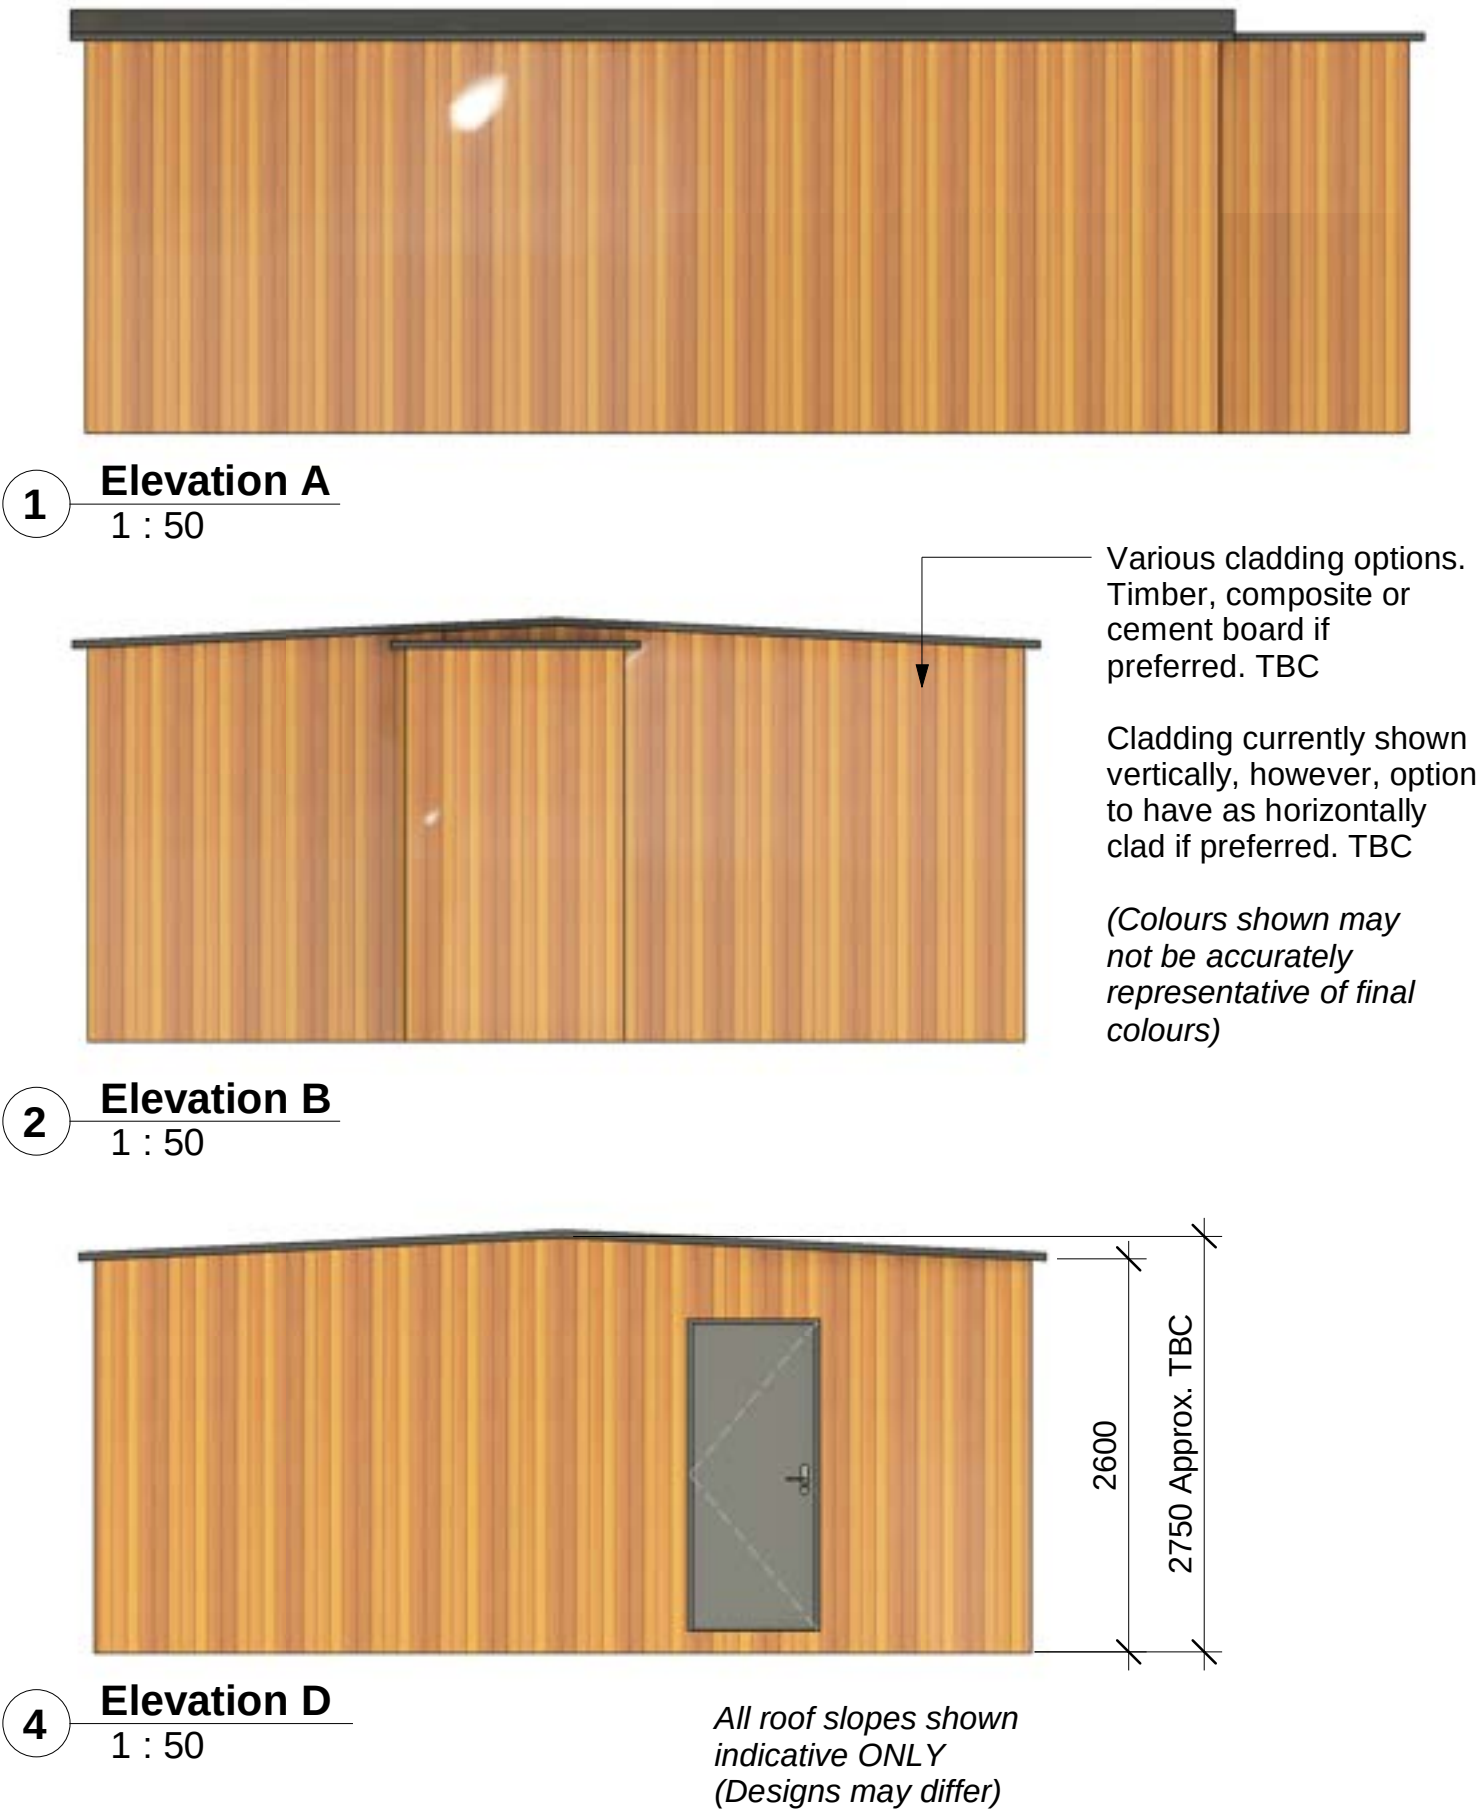


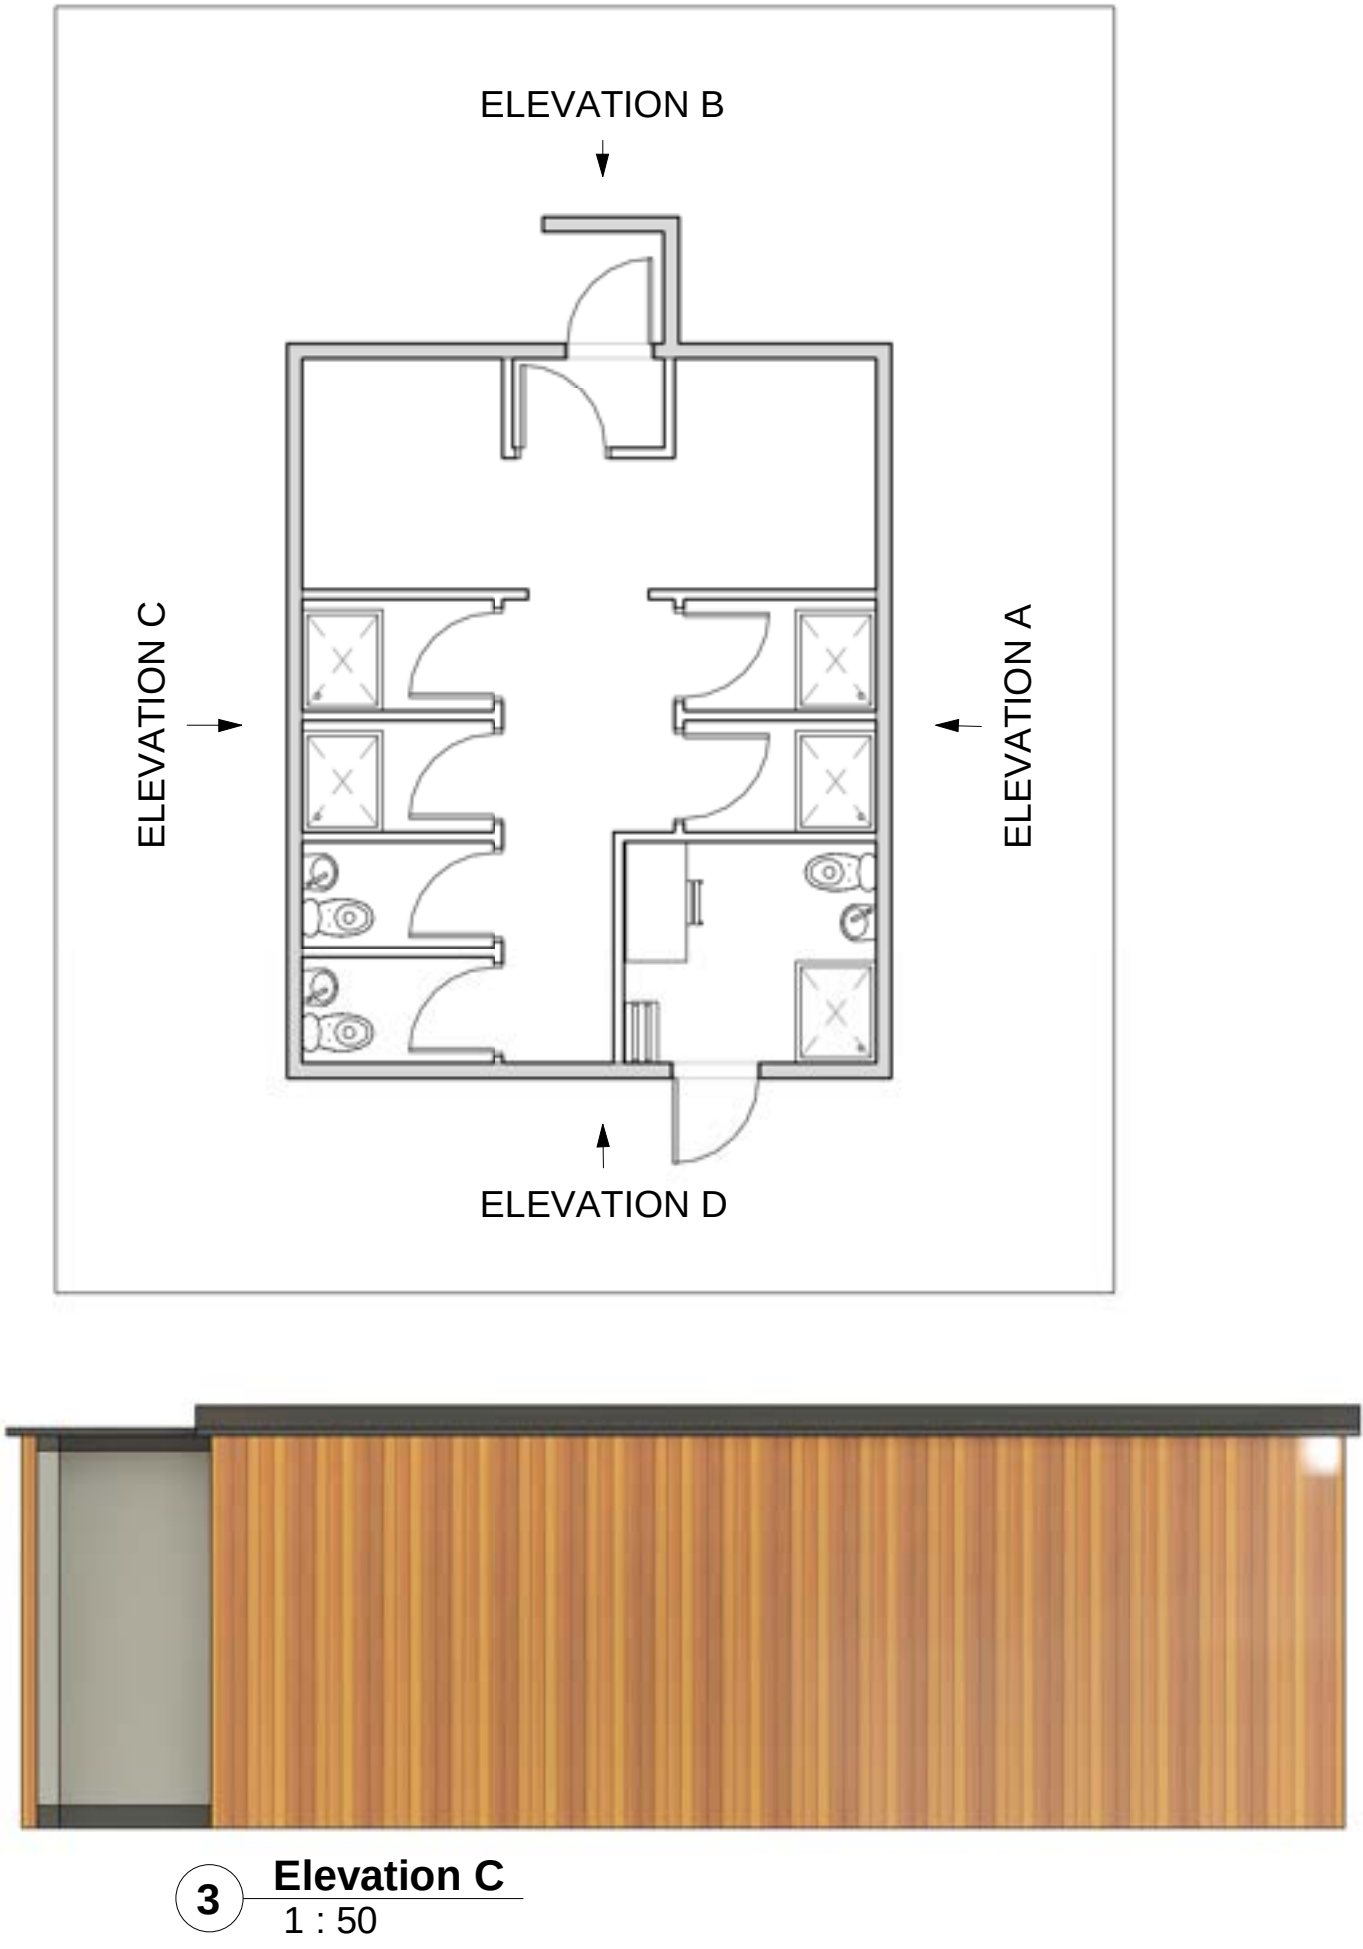

NOTE:

These drawings represent an interpretation of the information provided and are issued for review only. All dimensions, details, and design intent are to be verified prior to use.

Rev.	Description	Date			
A	Drawing title amended	12/08/26			

 Longthwaite House, Westley Waterless, Cambridgeshire, CB8 0RQ E: mgp@vrcmodular.co.uk P: 01223 459931	Project: Sports Pitch Facilities Enhanced Option. 6m x 7.3m & 6m x 2.5m		Drawing Title: Elevations	
	Drawn By:		Sheet Size:	A2
	Scale:	As Indicated	Rev:	A
	Chkd by:		Job No:	
	Quote No:		Drwg No:	
Status: Preliminary	Date:	04/08/26	DO NOT SCALE DRAWING	